

**Architects
Engineers
Planners**

3996 N.W. 9th Avenue
Ft. Lauderdale, FL 33309
Voice: 954.565.2113 Fax: 954.567.4079
AAC002142 EB0005022

MANATEE PARK
COLLIER COUNTY, FLORIDA

JOB NUMBER

0000-000

FILE No. :

DRAWN : A.F.R.

REVIEWED : J.S.C.

CHECKED : J.S.C.

DATE : 03-25-08

ISSUE/REVISIONS


NO.	DATE	DESCRIPTION

SHEET TITLE

OVERALL SITE PLAN

SHEET NUMBER

C-1

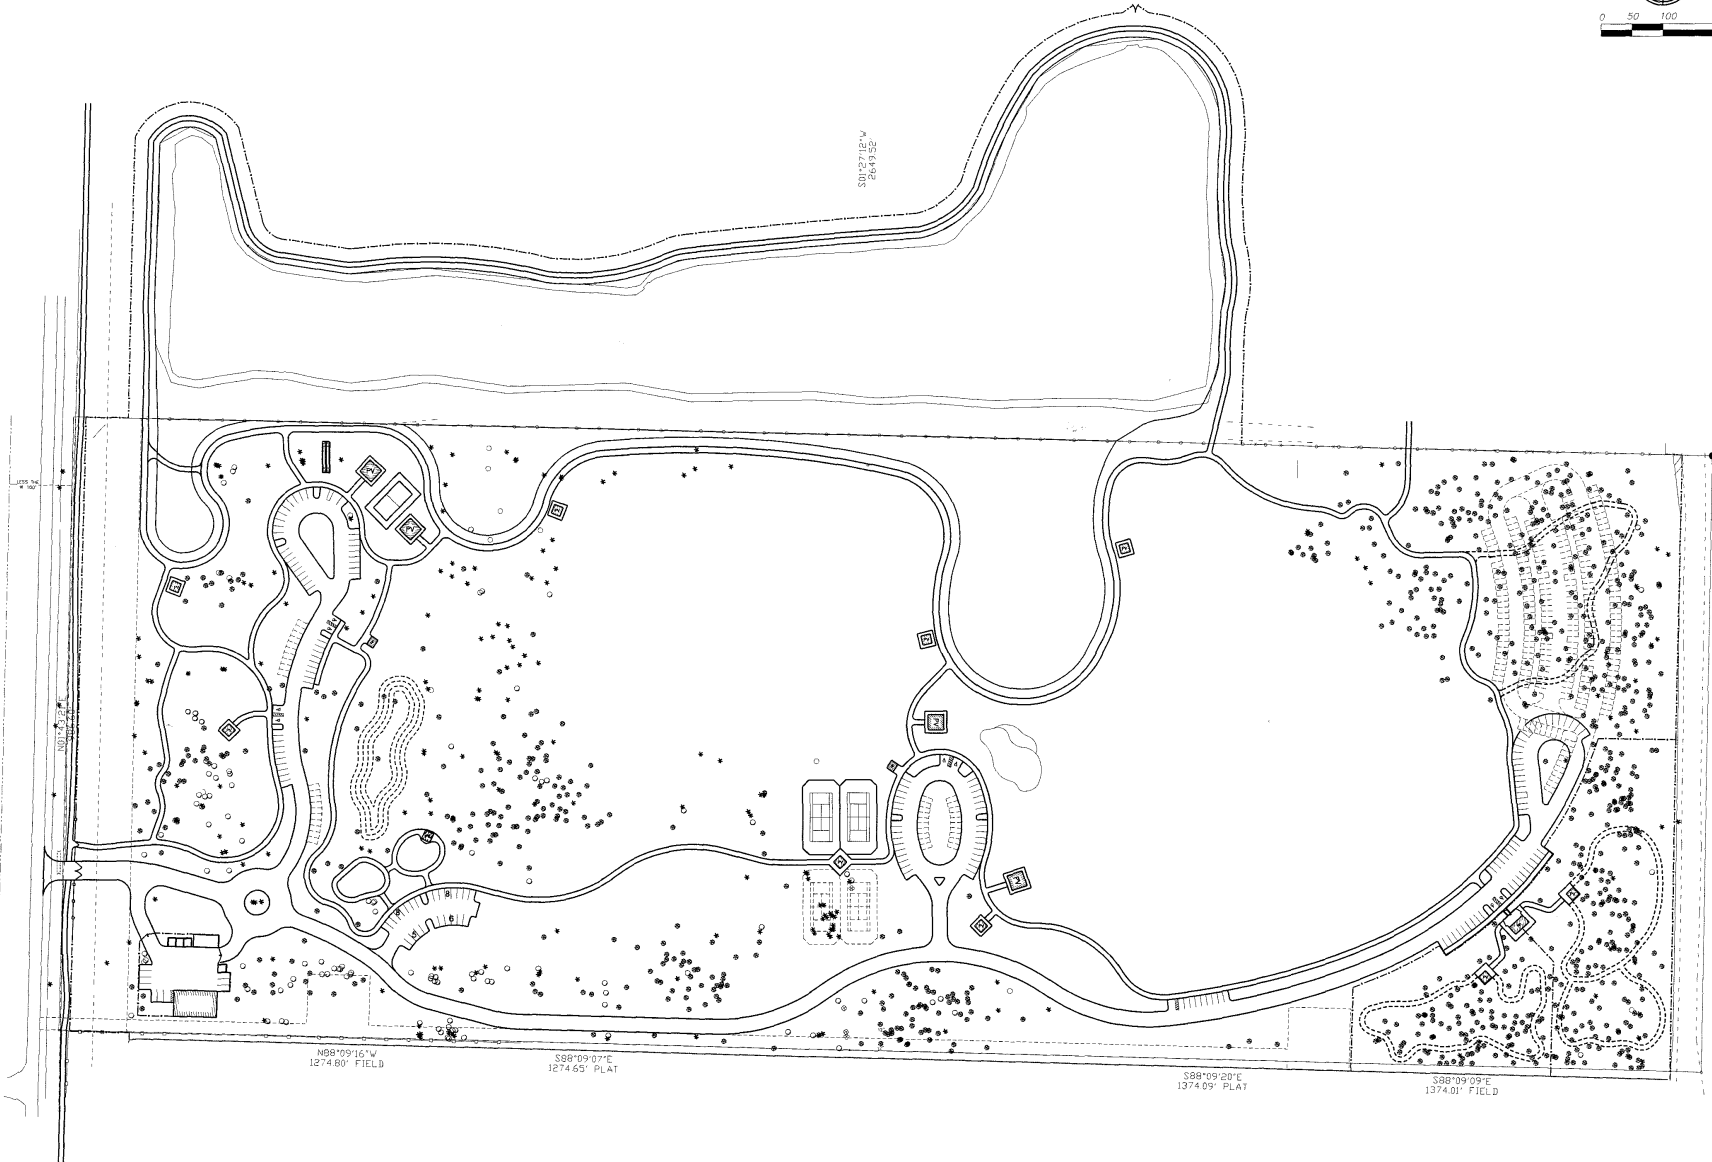


S88°09'16"W
1274.65' PLAT

N88°09'16"W
1274.60' FIELD

S88°09'07"E
1274.65' PLAT

S88°09'20"E
1374.09' PLAT

S88°09'09"E
1374.01' FIELD

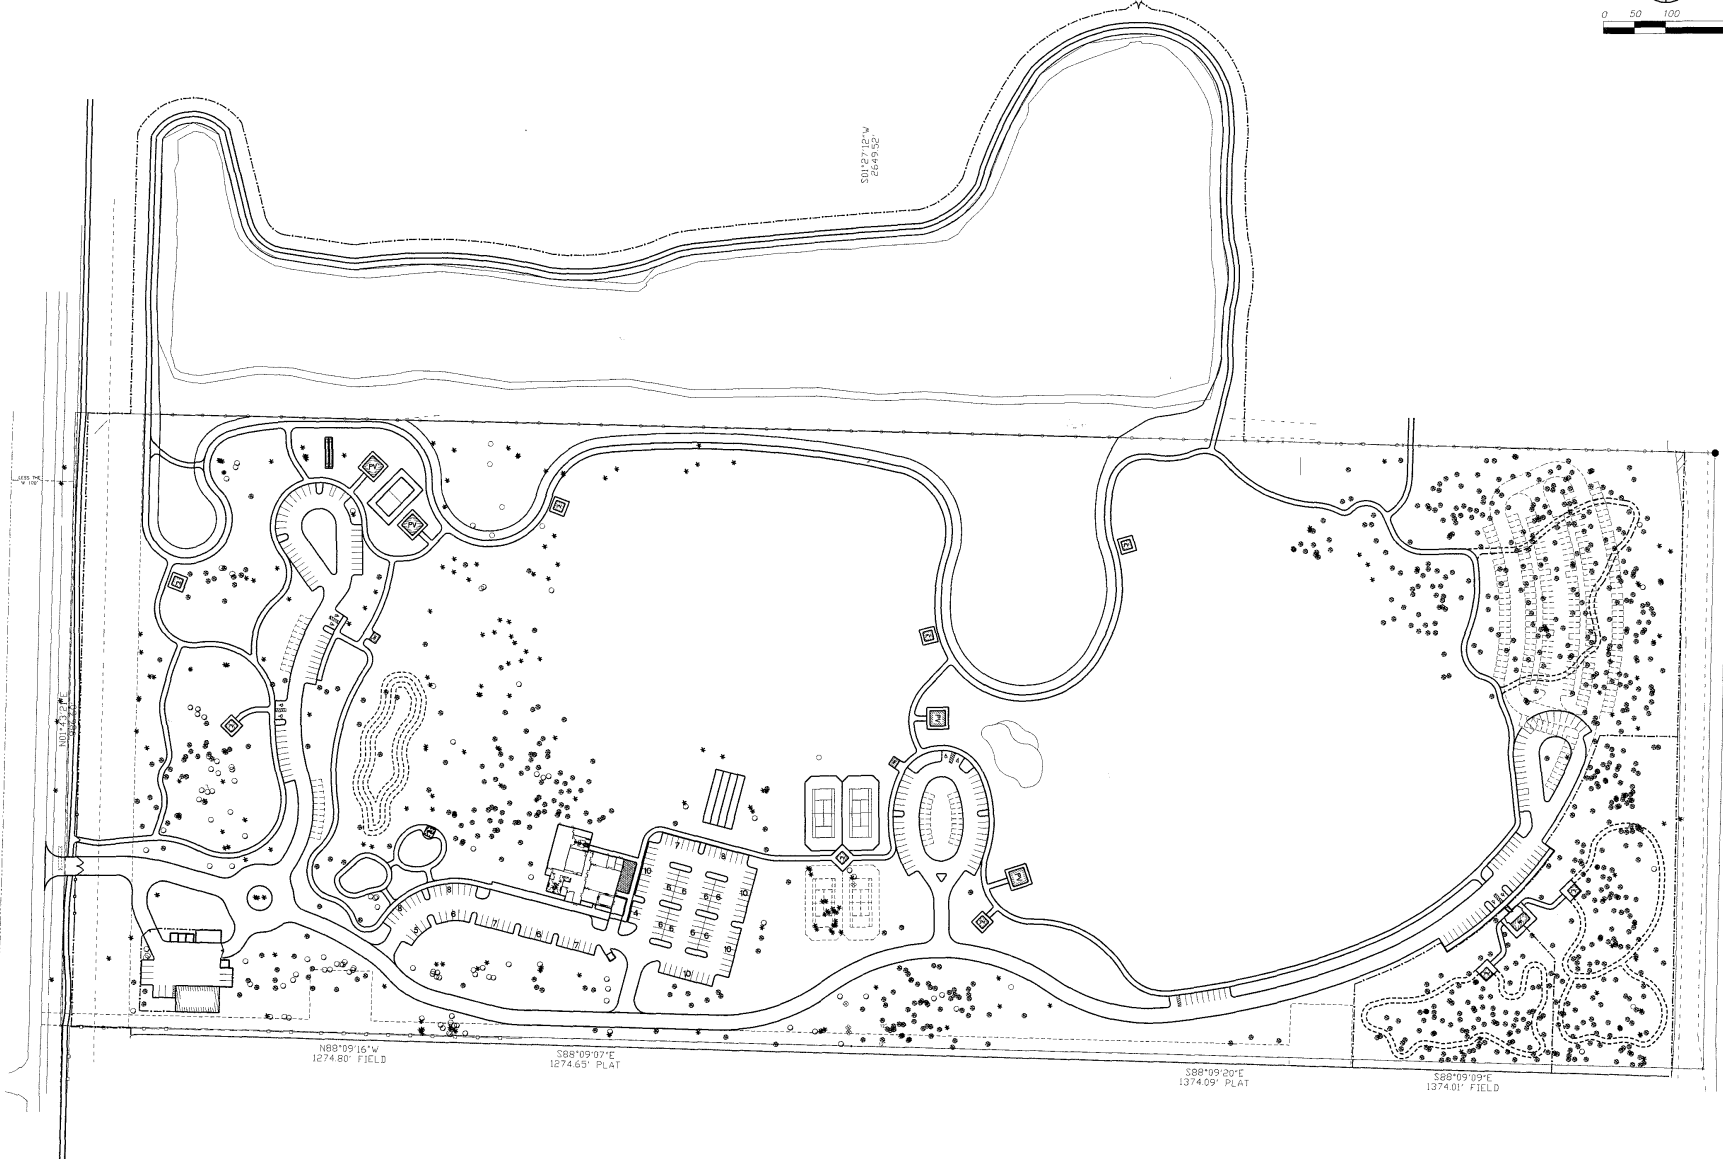

**Architects
Engineers
Planners**
3996 N.W. 9th Avenue
Ft. Lauderdale, FL 33309
Voice: 954.565.2113 Fax: 954.561.4079
AAC002142 EB0005022

MANATEE PARK
COLLIER COUNTY, FLORIDA



JOB NUMBER	0000-000
FILE NO. :	
DRAWN : A.F.R.	
REVIEWED: J.S.C.	
CHECKED : J.S.C.	
DATE : 03-25-08	
ISSUE/REVISIONS	

SHEET TITLE

OVERALL SITE PLAN

SHEET NUMBER

C-1

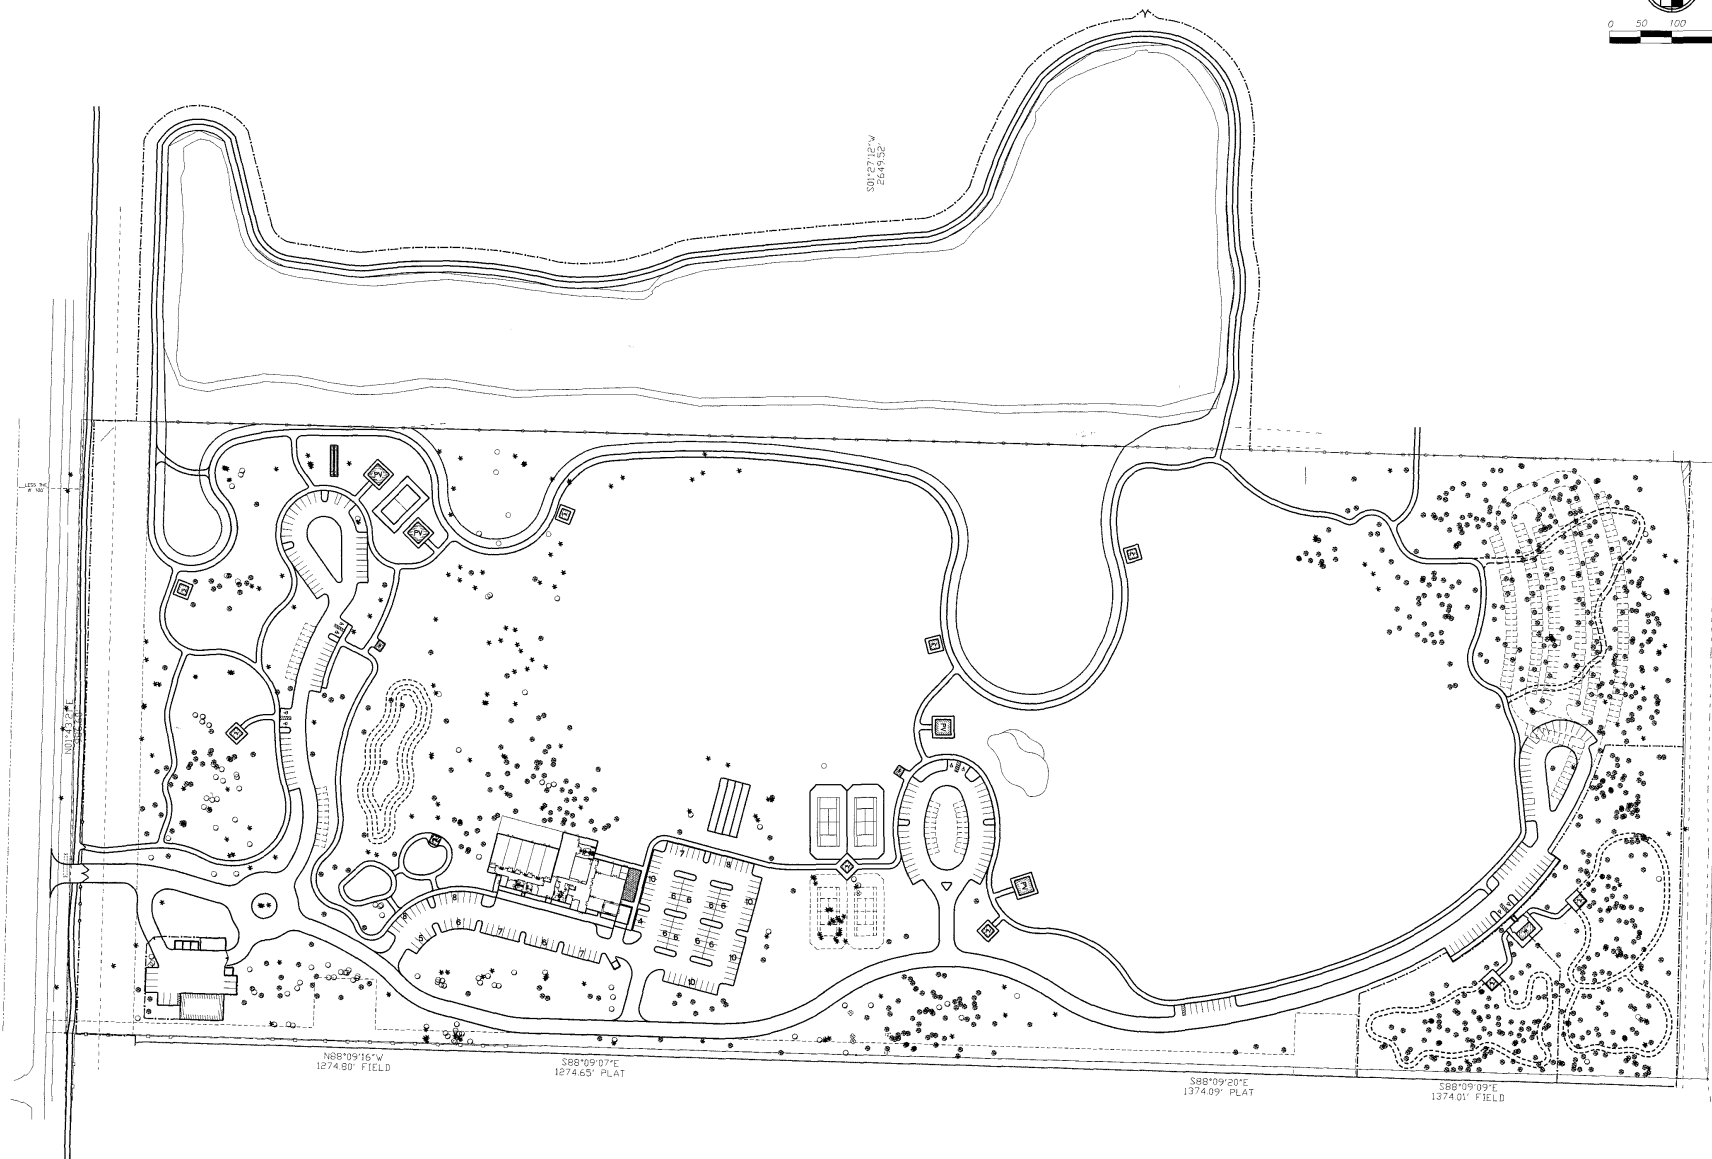 

S01°07'12"W
264.9' PLAT

N88°09'16"W
1274.89' FIELD

S88°09'07"E
1274.65' PLAT

S88°09'20"E
1374.09' PLAT

S88°09'09"E
1374.01' FIELD



Architects
Engineers
Planners
3996 N.W. 9th Avenue
Ft. Lauderdale, FL 33309
Week: 954.553.2113 Fax: 954.567.4079
AAC002142 EB0005022

MANATEE PARK
COLLIER COUNTY, FLORIDA

JOB NUMBER	0000-000
FILE No. :	
DRAWN : A.F.R.	
REVIEWED : J.S.C.	
CHECKED : J.S.C.	
DATE : 03-25-08	
ISSUE/REVISIONS	
SHEET TITLE	OVERALL SITE PLAN
SHEET NUMBER	C-1