
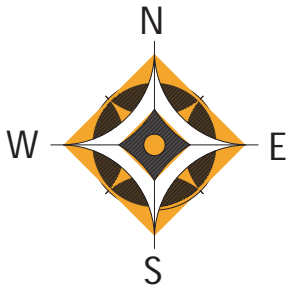


# Collier County, Florida

Provided by the Communication and Customer Relations Division  
*Providing Quality Service Today... Building Confidence For Tomorrow*

(See Reverse Side for Directory)

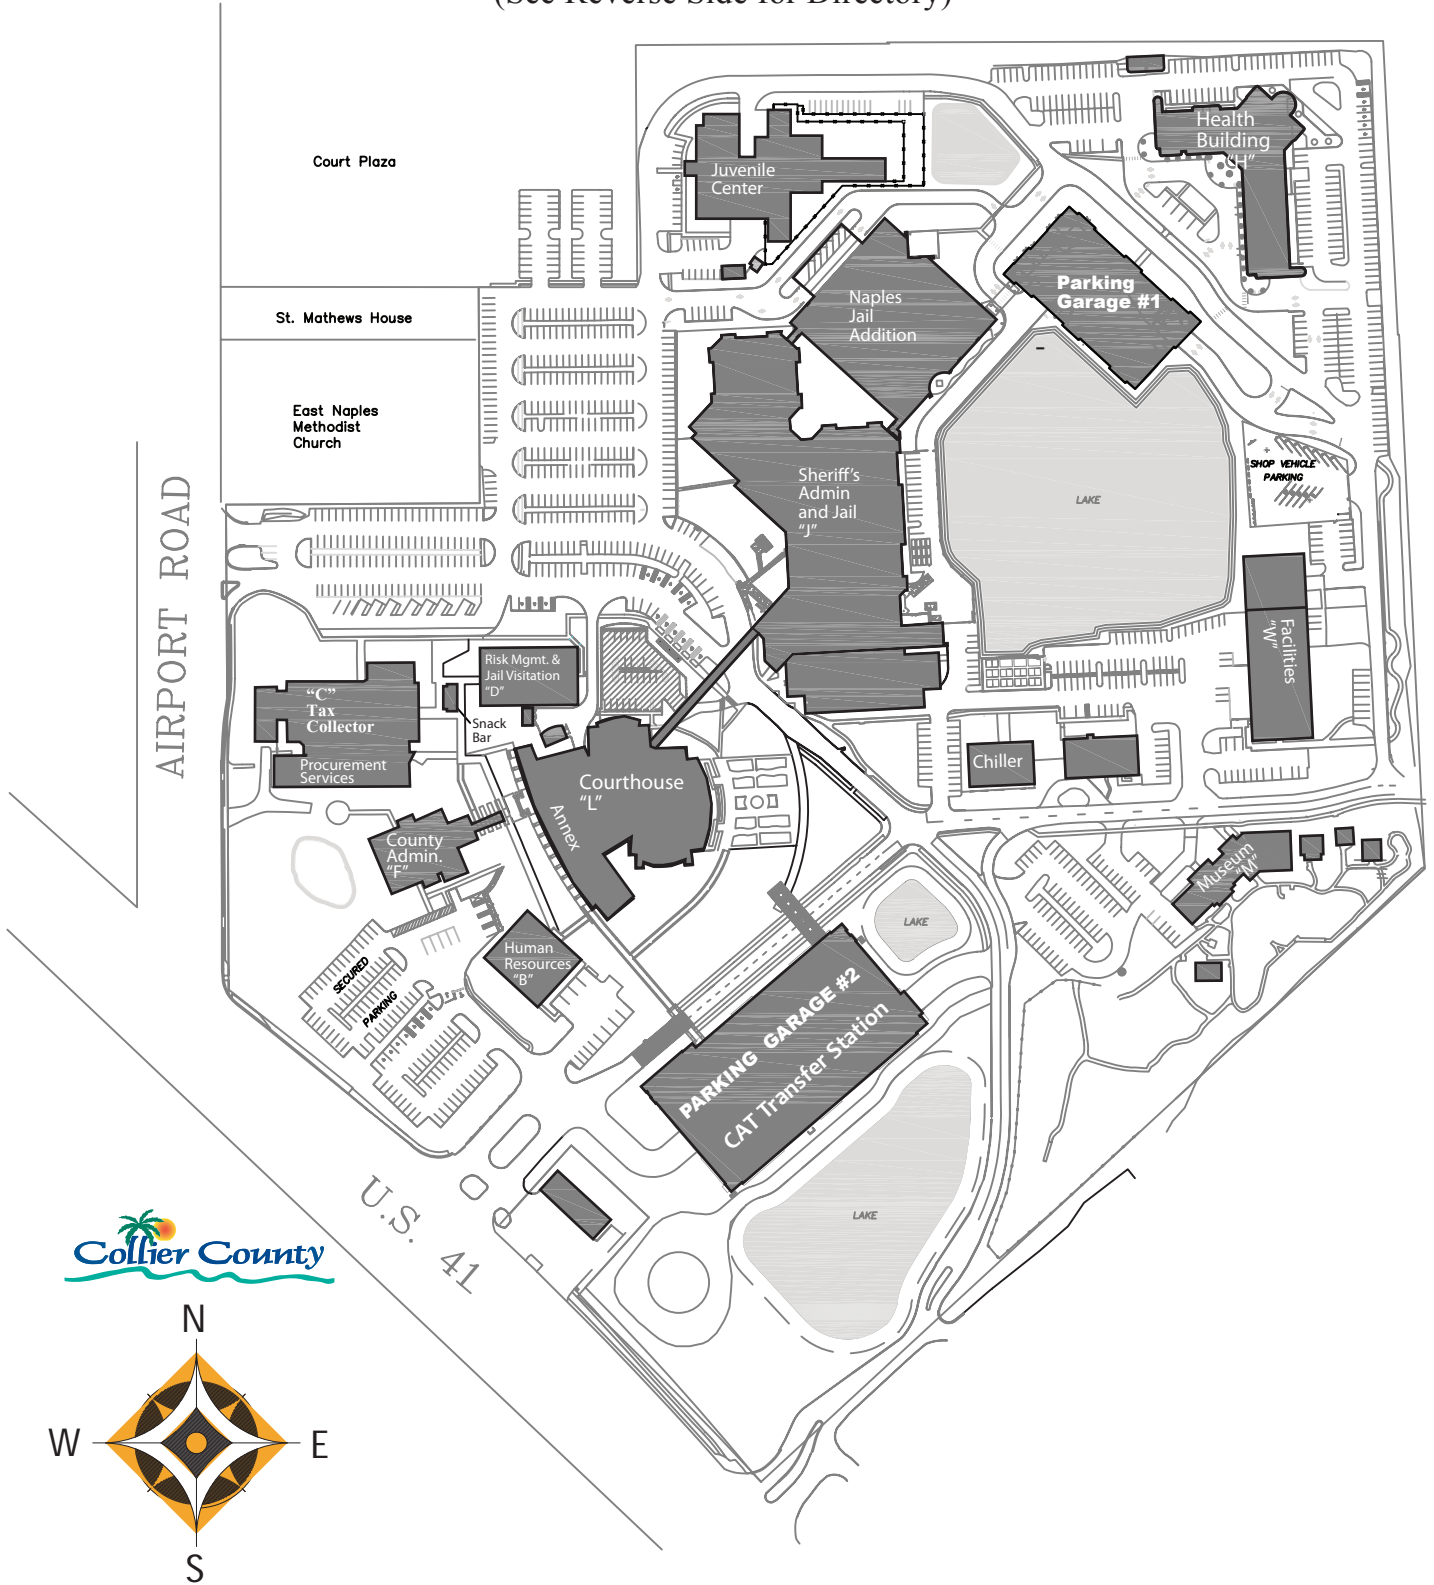

SCALE: 1"=250'



# Collier County Government Center Directory

Communication & Customer Relations Division • 3299 Tamiami Trail East • Naples Florida 34112-5746

## ADMINISTRATION BUILDING

**3299 Tamiami Trail E. 252-8999**

### 1st Floor

Public Transit & Neighborhood Enhancement Division  
Communication and Customer Relations Division  
U.S. House, Congressman Francis Rooney

### 2nd Floor

County Manager  
Office of Management & Budget  
State Senator Kathleen Passidomo  
State Rep. Byron Donalds

### 3rd Floor

Board of County Commissioners  
Channel 97 CTV Control Room  
BCC Board Room  
State Rep. Carlos Trujillo  
State Rep. Bob Rommel

### 4th Floor - 252-2646

BCC Board Minutes & Records  
Clerk's Finance & Accounting  
Value Adjustment Board

### 5th Floor

Clerk's Data Processing/MIS  
IT Training Room

### 6th Floor

Administrative Services Administration  
Grants Management  
Information Technology (IT) Division  
Board Records Management

### 7th Floor

Clerk's Account Payable & Payroll  
Foreclosures

### 8th Floor - 252-8400

County Attorney

## COLLIER AREA TRANSIT (CAT) TRANSFER STATION

**3355 Tamiami Trail E. 252-7777**

## CHILLER & ELECTRICAL PLANT

**3323 Tamiami Trail E. 252-8380**

## COURTHOUSE

**3315 Tamiami Trail E. 252-8800**

### 1st Floor

Court Counseling Probation  
Court Liaison Court Rooms

### 2nd Floor

Bailiff's Office Circuit Judges  
Family Law Self-Help Center  
Courtrooms

### 3rd Floor

County Judges Courtrooms

### 4th Floor

Courtrooms Judges

### 5th Floor

Court Administration Court Smart  
Jury Assembly Room  
Mediation Law Library  
Sheriff's Youth Assessment Center

### 6th Floor

Guardian Ad litem

## COURTHOUSE ANNEX

**3315 Tamiami Trail E.**

### 1st Floor - Clerk of Courts

All Payments Traffic Violations  
Collections Small Claims  
Jury Department Civil  
Foreclosures Evictions  
Probate Appeals  
Child Support

### 2nd Floor - Clerk of Courts

Administration Marriage License  
Community Outreach Passports  
Deeds Purchasing  
Domicile Recording  
Land Records Tax Deeds  
Liens

### 3rd Floor - Clerk of Courts

Human Resources Domestic Violence

### 4th Floor - Clerk of Courts

Criminal Dept. Juvenile Dept.

## Annex (Continued)

### 5th Floor

Public Defender 252-8397  
20th Judicial Circuit

### 6th Floor

State Attorney 252-8470  
20th Judicial Circuit

## FACILITIES MANAGEMENT DIVISION

**3335 Tamiami Trail E. 252-8380**

Construction Management  
Facilities Management  
Government Security  
Janitorial Services  
Landscaping  
Maintenance Shop  
Pest Control  
Real Property

## HEALTH & COMMUNITY SERVICES DIVISION

**3339 Tamiami Trail E. 252-8200**

### 1st Floor

Clinic-Public Health Unit  
Communicable Diseases  
Dental Clinic  
HRS-Purchasing  
W.I.C. Program

### 2nd Floor

HRS-Administration  
HRS-Personnel Office  
Health Styles  
Improved Pregnancy Outreach  
Public Services Administration  
Services for Seniors  
Social Services  
Veteran Services  
**3rd Floor**  
Clinic Director  
Environmental Health  
Pollution Control  
Public Utilities Engineering  
Solid Waste Administration  
Vital Statistics (Birth & Death Certificates)

**HUMAN RESOURCES DIVISION**  
3303 Tamiami Trail E. 252-8460

## JUVENILE CENTER

**3351 Tamiami Trail E. 417-6277**

## MUSEUM DIVISION

**3331 Tamiami Trail E. 252-8476**

**PROCUREMENT SERVICES DIV.**

**3295 Tamiami Trail E. 252-8407**

**RISK MANAGEMENT DIVISION**

**3311 Tamiami Trail E. 252-8461**  
Administrative Services  
Jail Visitation  
**793-9350**

## SHERIFF'S ADMINISTRATION & JAIL

**3319 Tamiami Trail E. 252-9300**

Administration  
Collier County Sheriff's Office  
Fingerprinting

## SNACK BAR

**3307 Tamiami Trail E. 331-3895**

## SUPERVISOR OF ELECTIONS

**3750 Enterprise Ave., Naples 34104**  
**252-8450**

## TAX COLLECTOR

**3291 Tamiami Trail E. 252-8172**

Auto License &  
Tag Registration  
Beach Parking Permit  
Boat Registration  
Fishing & Hunting License  
Handicapped Parking Stickers  
Mobile Home Registration  
Property Taxes  
Tax Collector