


PLAN LEGEND:

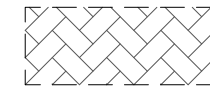


EXISTING PAVERS TO BE REMOVED

QV ○

INDICATES EXISTING TREES AND PALMS TO REMAIN

QV ●

INDICATES EXISTING TREES AND PALMS TO REMOVE

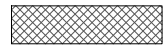


INDICATES EXISTING CONCRETE WALK TO REMOVE




INDICATES EXISTING VEGETATION TO REMOVE




INDICATES EXISTING VEGETATION TO REMAIN

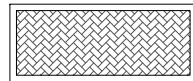

ARCHITECTURAL PAVER SIDEWALK WITH LIMEROCK BASE

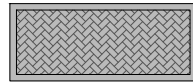


ARCHITECTURAL PAVER SIDEWALK WITH 6" CONCRETE BASE

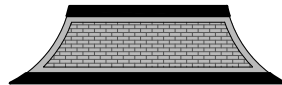


ARCHITECTURAL PAVER CROSSWALK WITH 6" CONCRETE BASE AND 12" X 12" CONCRETE BORDER GRADE/RETAINING BEAMS




INDICATES PROPOSED SITE SIGNAGE, PILLARS TYPE & WALL SUPPORT STRUCTURE

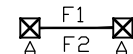


INDICATES PROPOSED PILLARS TYPE AND (F1-48" HT.) OR (F2-72" HT.) SINGLE DECORATIVE FENCE PANELS

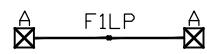

INDICATES PROPOSED PILLARS AND 48" HT. DOUBLE PANEL LINE POST DECORATIVE FENCE PANELS

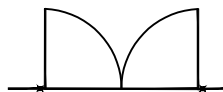


INDICATES PROPOSED (2) 8' L DECORATIVE SWING GATES WITH METAL SUPPORT POST TO LIFT STATION FACILITY

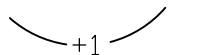

PROPOSED ONE FOOT CONTOURS. BLEND BACK FILL SOIL INTO EXISTING MOUND CONTOURS.



INDICATES PROPOSED DIRECTIONAL SPOT LIGHTS, LINEAR SIGN LIGHTS WITH CONDUITS AND CONDUCTORS

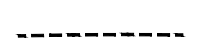


PROPOSED 18" DEPTH RIGID PLASTIC ROOT BARRIER ALONG EDGE OF PAVERS




PROPOSED UNDER PAVER EDGE CONCRETE FOOTING (8" W X 18" D)



PROPOSED ELECTRIC AND/OR IRRIGATION SLEEVING

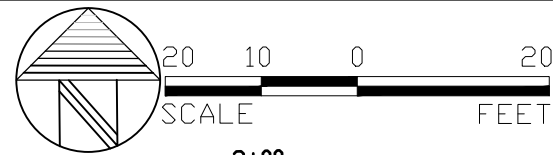

(SEE SHEET LD-16 20 SCALE)

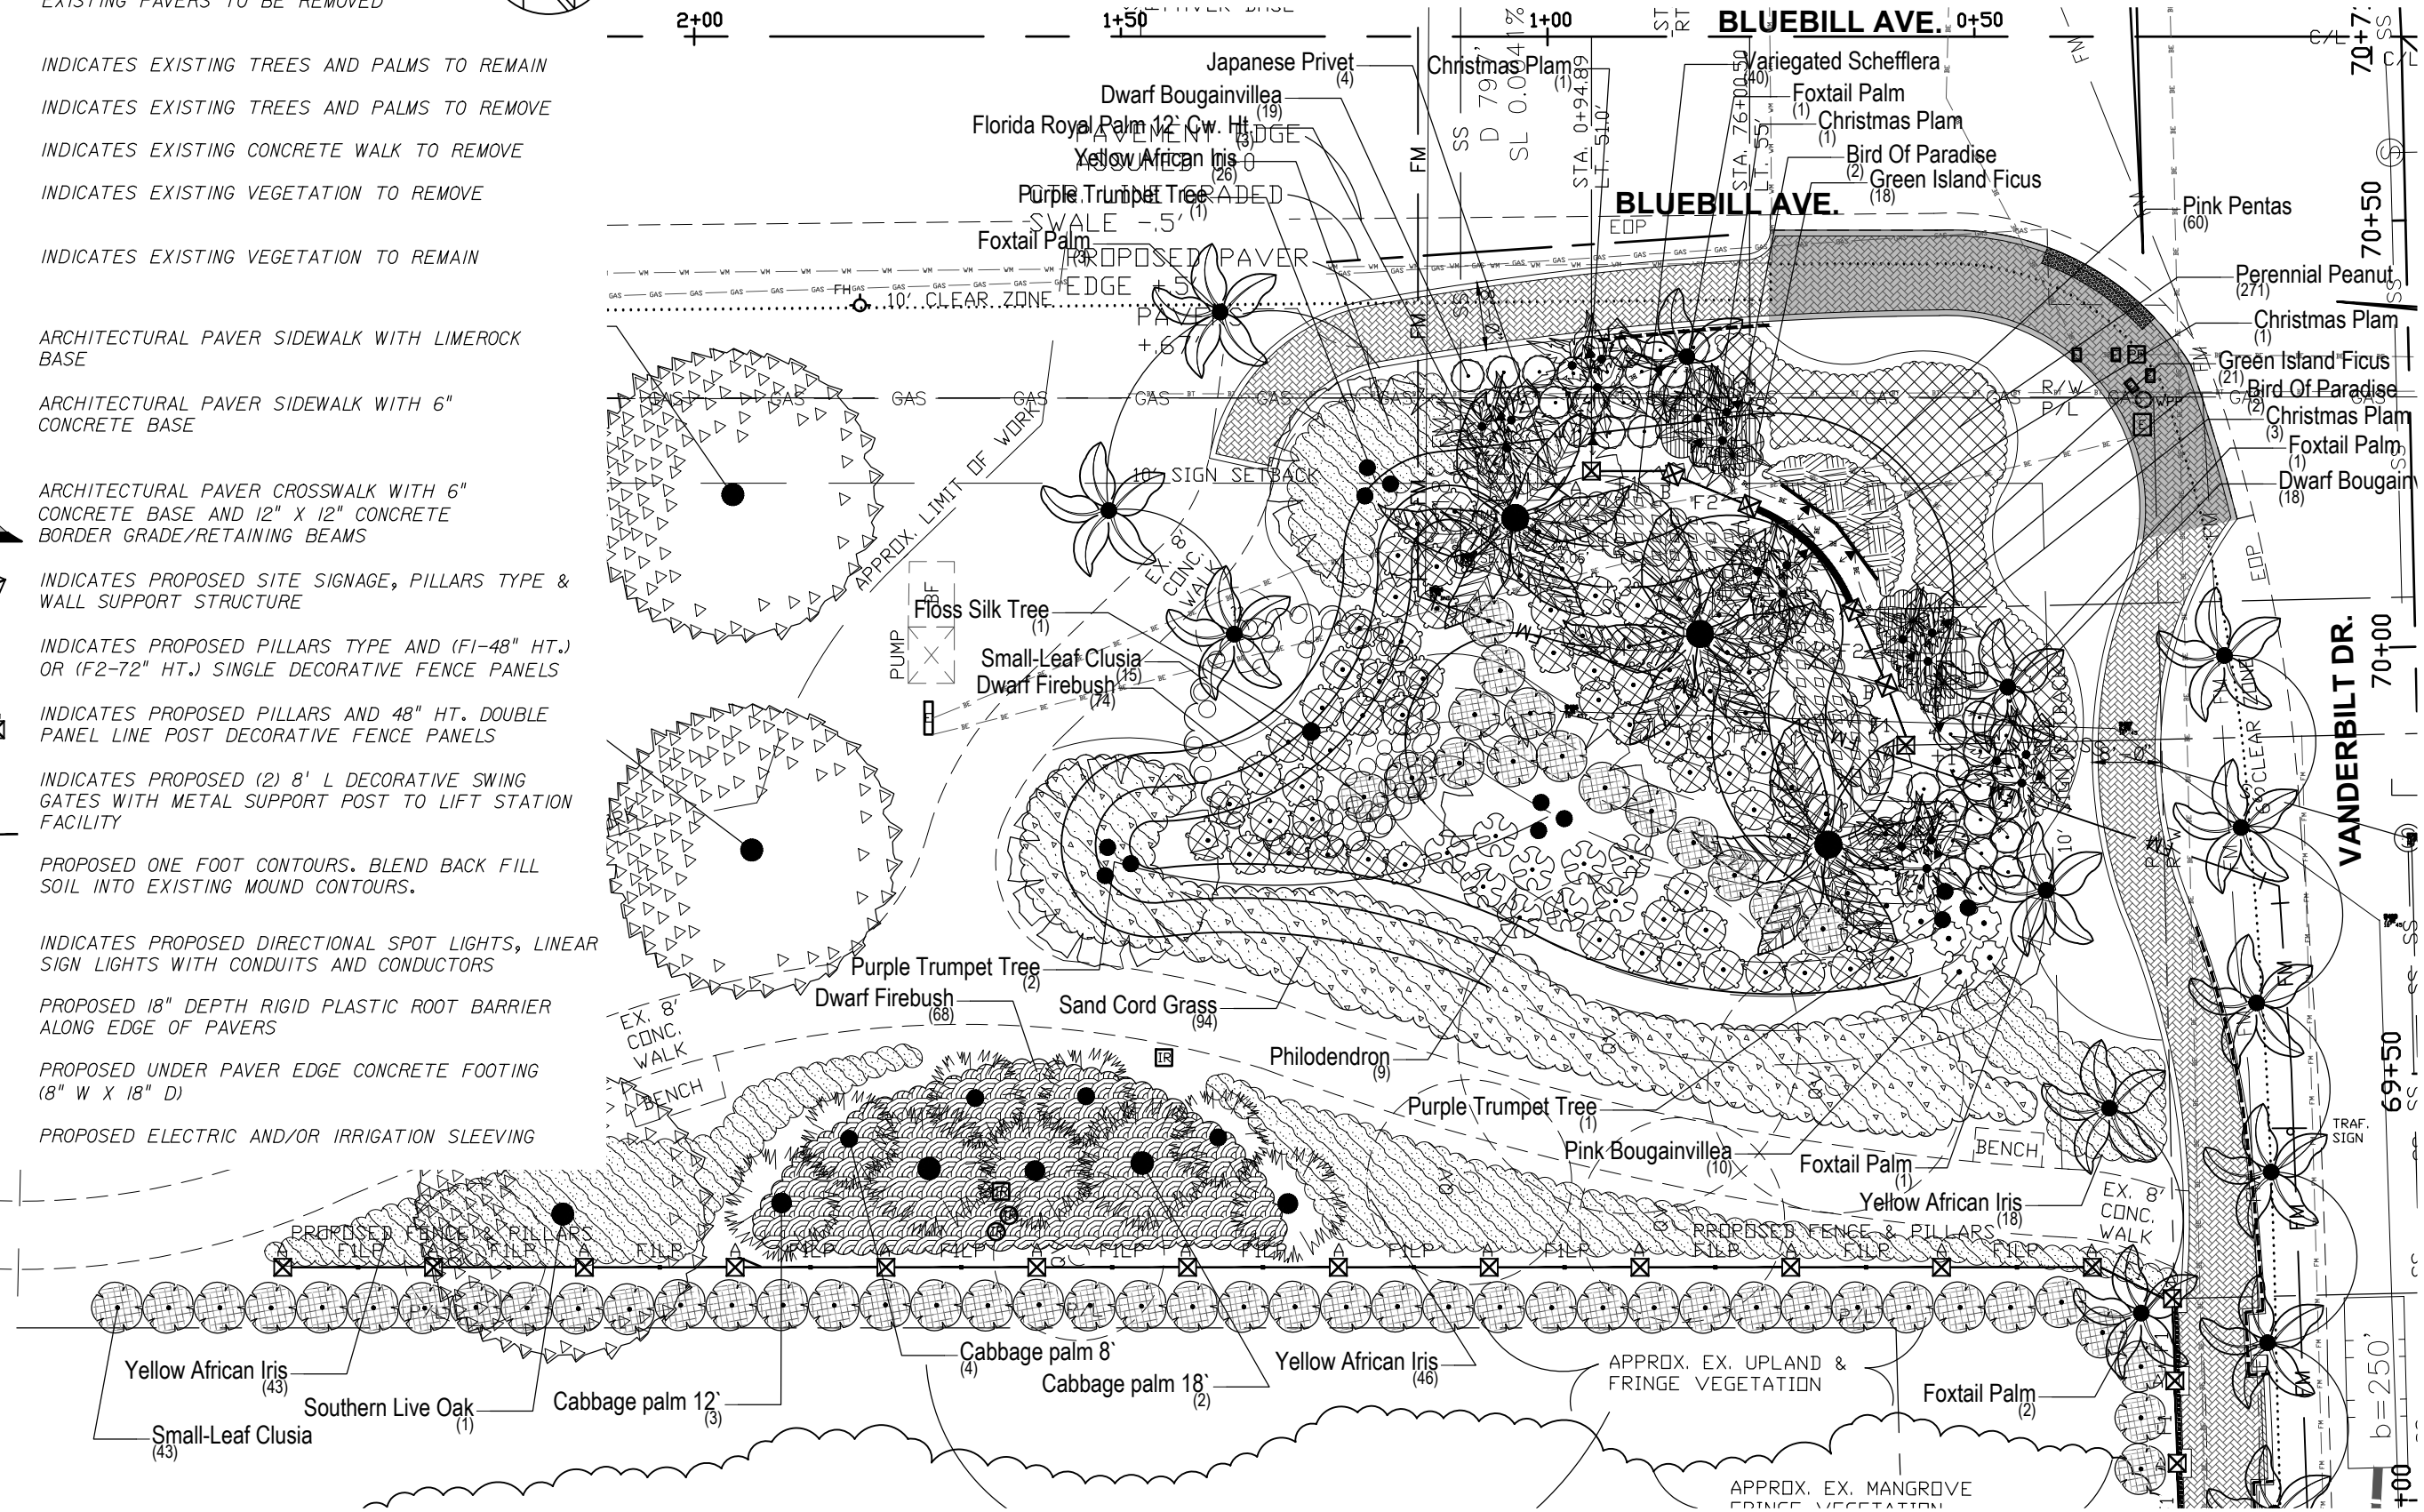

(SEE SHEET LD-14 VANDERBILT DR. STA 69+00)

DATE	BY	DESCRIPTION	DATE	BY	DESCRIPTION
3/21/19	MAM	REVISED PER COMMENTS-FENCE & PILLARS			

McGee & Associates
 Landscape Architecture
 DESIGN * ENVIRONMENTAL MANAGEMENT * PLANNING
 5079 Tamiami Trail East * Naples, Florida 34113
 Phone: (239) 417-0707 Fax: (239) 417-0708
 Certificate of Authorization LC-000098

COLLIER COUNTY BOARD OF COUNTY COMMISSIONERS


ROAD NO.	COUNTY	FINANCIAL/PROJECT ID
N/A	COLLIER	000-000000







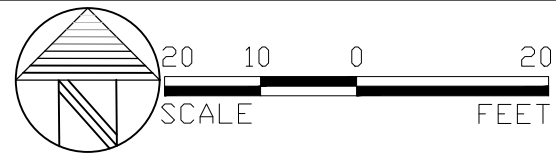



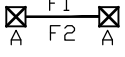

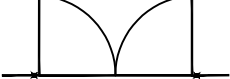
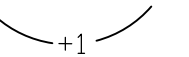

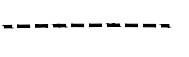


VANDERBILT DRIVE LANDSCAPE IMPROVEMENT PLANS
 SITE PLAN


SHEET NO.
LD-15

NOTICE: THE OFFICIAL RECORD OF THIS SHEET IS THE ELECTRONIC FILE SIGNED AND SEALED UNDER RULE 61G10-11.011, F.A.C.

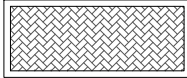PLAN LEGEND:



-  EXISTING PAVERS TO BE REMOVED
-  INDICATES EXISTING TREES AND PALMS TO REMAIN
-  INDICATES EXISTING TREES AND PALMS TO REMOVE
-  INDICATES EXISTING CONCRETE WALK TO REMOVE
-  INDICATES EXISTING VEGETATION TO REMOVE
-  INDICATES EXISTING VEGETATION TO REMAIN
-  ARCHITECTURAL PAVER SIDEWALK WITH LIMEROCK BASE
-  ARCHITECTURAL PAVER SIDEWALK WITH 6" CONCRETE BASE
-  ARCHITECTURAL PAVER CROSSWALK WITH 6" CONCRETE BASE AND 12" X 12" CONCRETE BORDER GRADE/RETAINING BEAMS
-  INDICATES PROPOSED SITE SIGNAGE, PILLARS TYPE & WALL SUPPORT STRUCTURE
-  INDICATES PROPOSED PILLARS TYPE AND (F1-48" HT.) OR (F2-72" HT.) SINGLE DECORATIVE FENCE PANELS
-  INDICATES PROPOSED PILLARS AND 48" HT. DOUBLE PANEL LINE POST DECORATIVE FENCE PANELS
-  INDICATES PROPOSED (2) 8' L DECORATIVE SWING GATES WITH METAL SUPPORT POST TO LIFT STATION FACILITY
-  PROPOSED ONE FOOT CONTOURS. BLEND BACK FILL SOIL INTO EXISTING MOUND CONTOURS.
-  INDICATES PROPOSED DIRECTIONAL SPOT LIGHTS, LINEAR SIGN LIGHTS WITH CONDUITS AND CONDUCTORS
-  PROPOSED 18" DEPTH RIGID PLASTIC ROOT BARRIER ALONG EDGE OF PAVERS
-  PROPOSED UNDER PAVER EDGE CONCRETE FOOTING (8" W X 18" D)
-  PROPOSED ELECTRIC AND/OR IRRIGATION SLEEVING

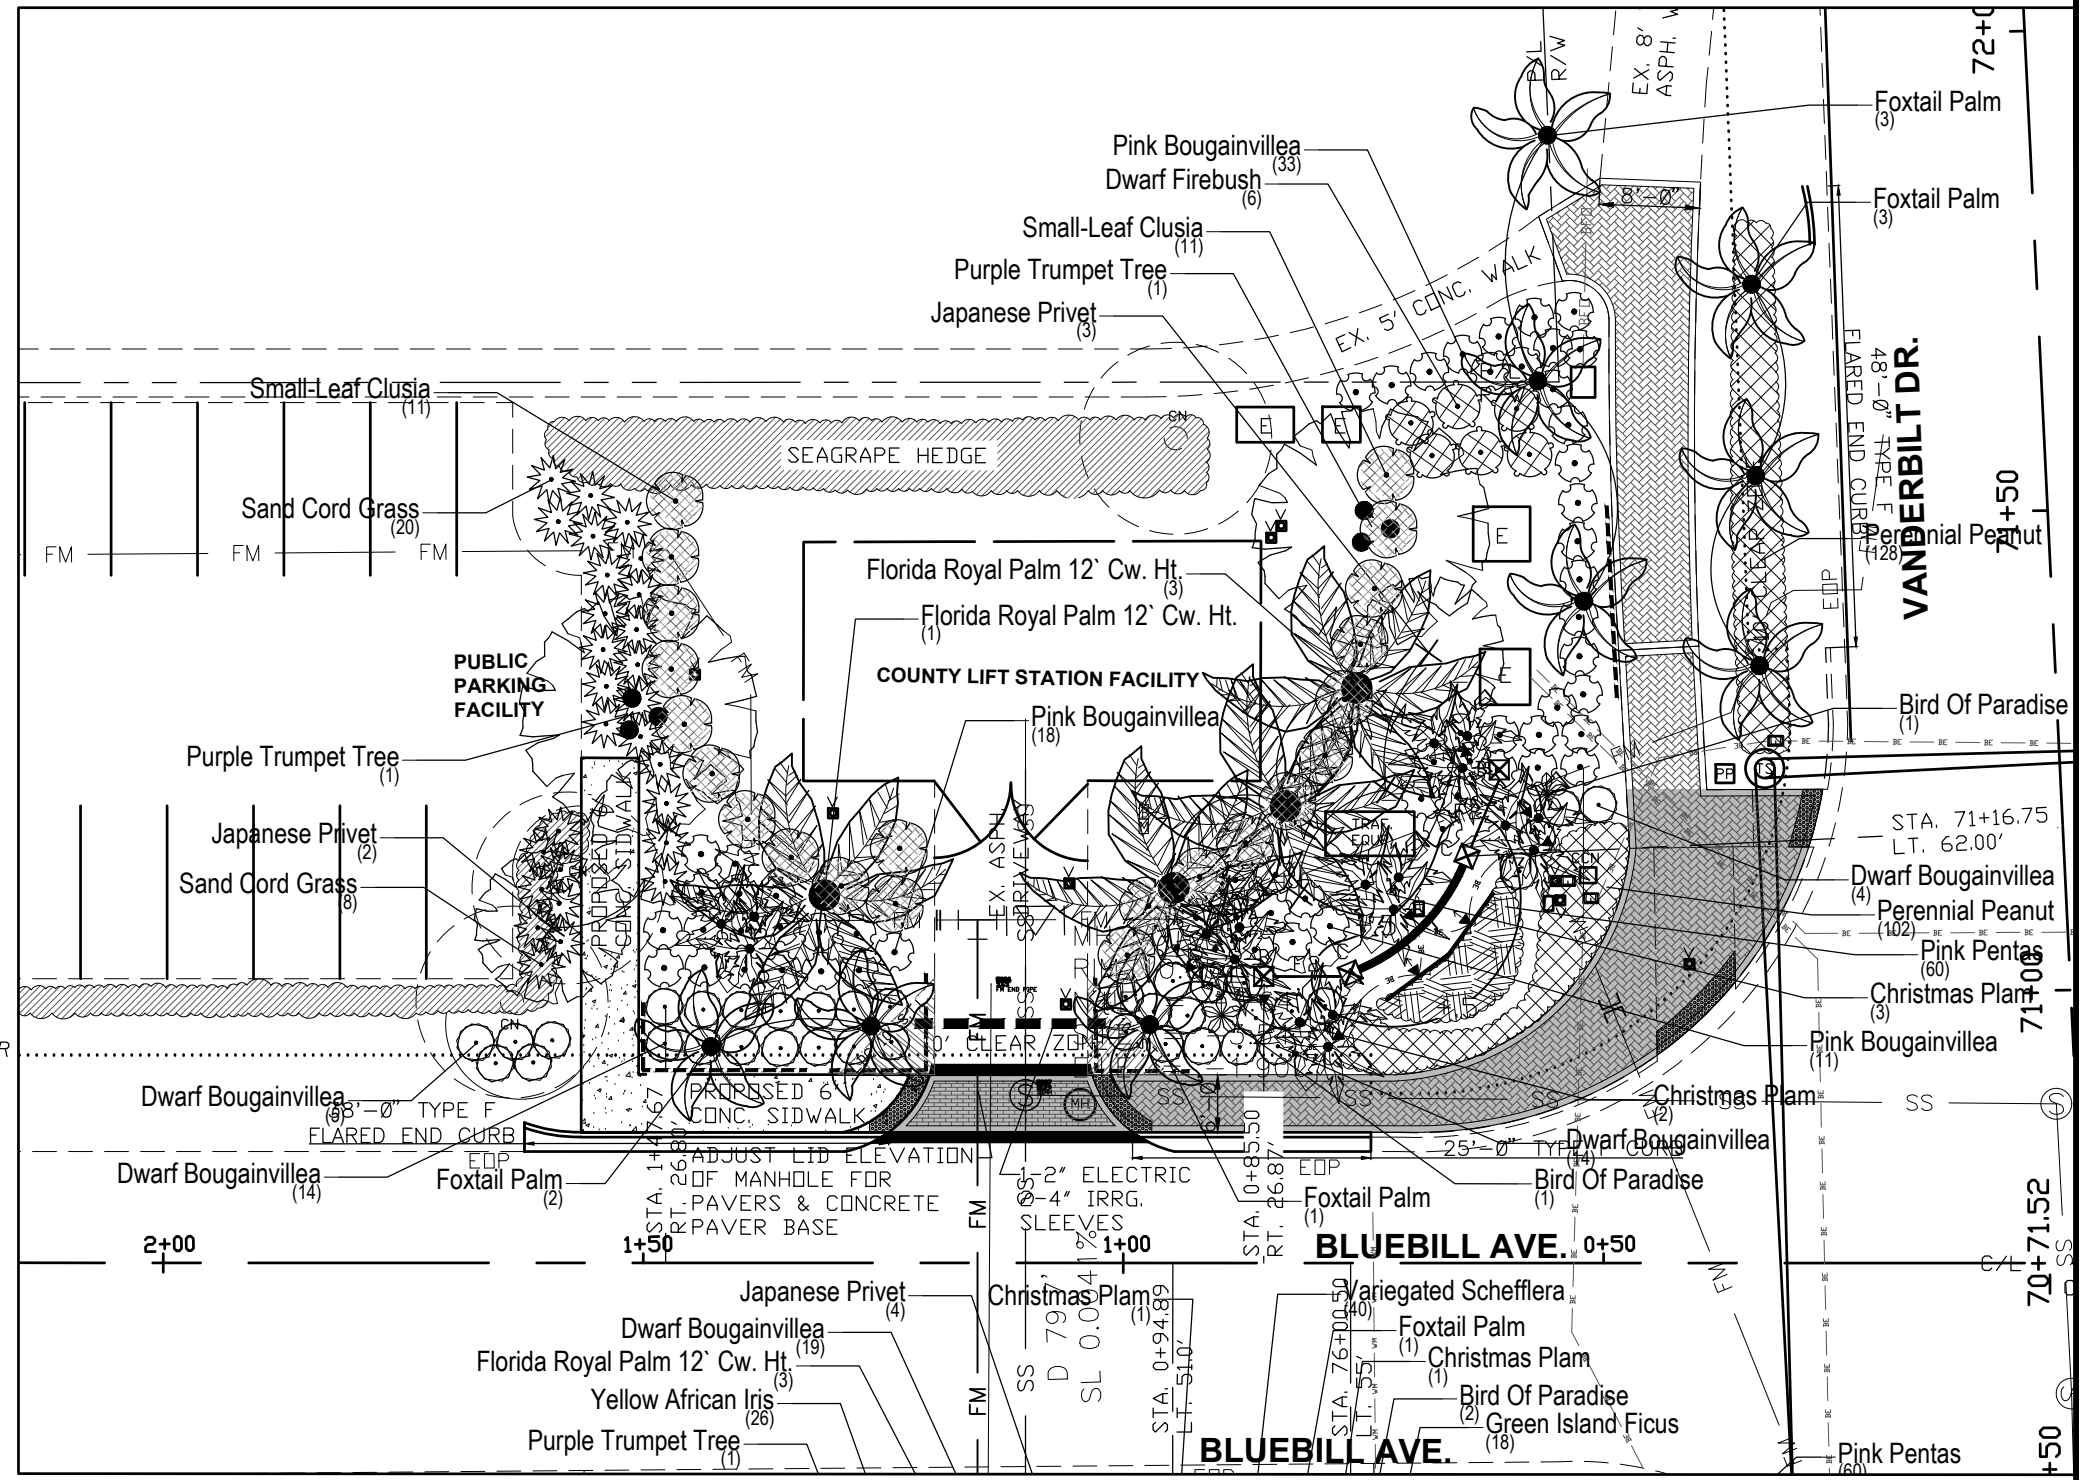

(SEE SHEET LD-15 20 SCALE)

DATE	BY	DESCRIPTION	DATE	BY	DESCRIPTION
3/21/19	MAM	REVISED PER COMMENTS-FENCE & PILLARS			

McGee & Associates
 Landscape Architecture
 DESIGN * ENVIRONMENTAL MANAGEMENT * PLANNING
 5079 Tamiami Trail East * Naples, Florida 34113
 Phone: (239) 417-0707 Fax: (239) 417-0708
 Certificate of Authorization LC-C00009B


COLLIER COUNTY BOARD OF COUNTY COMMISSIONERS

ROAD NO.	COUNTY	FINANCIAL/PROJECT ID
N/A	COLLIER	000-000000


VANDERBILT DRIVE LANDSCAPE IMPROVEMENT PLANS
 SITE PLAN

SHEET NO.	LD-16
-----------	-------

NOTICE: THE OFFICIAL RECORD OF THIS SHEET IS THE ELECTRONIC FILE SIGNED AND SEALED UNDER RULE 61G10-11.011, F.A.C.

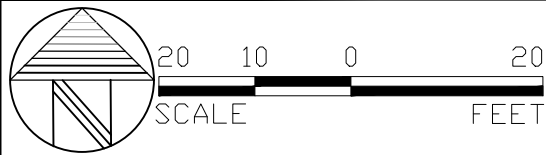

(SEE SHEET LD-23 20 SCALE)

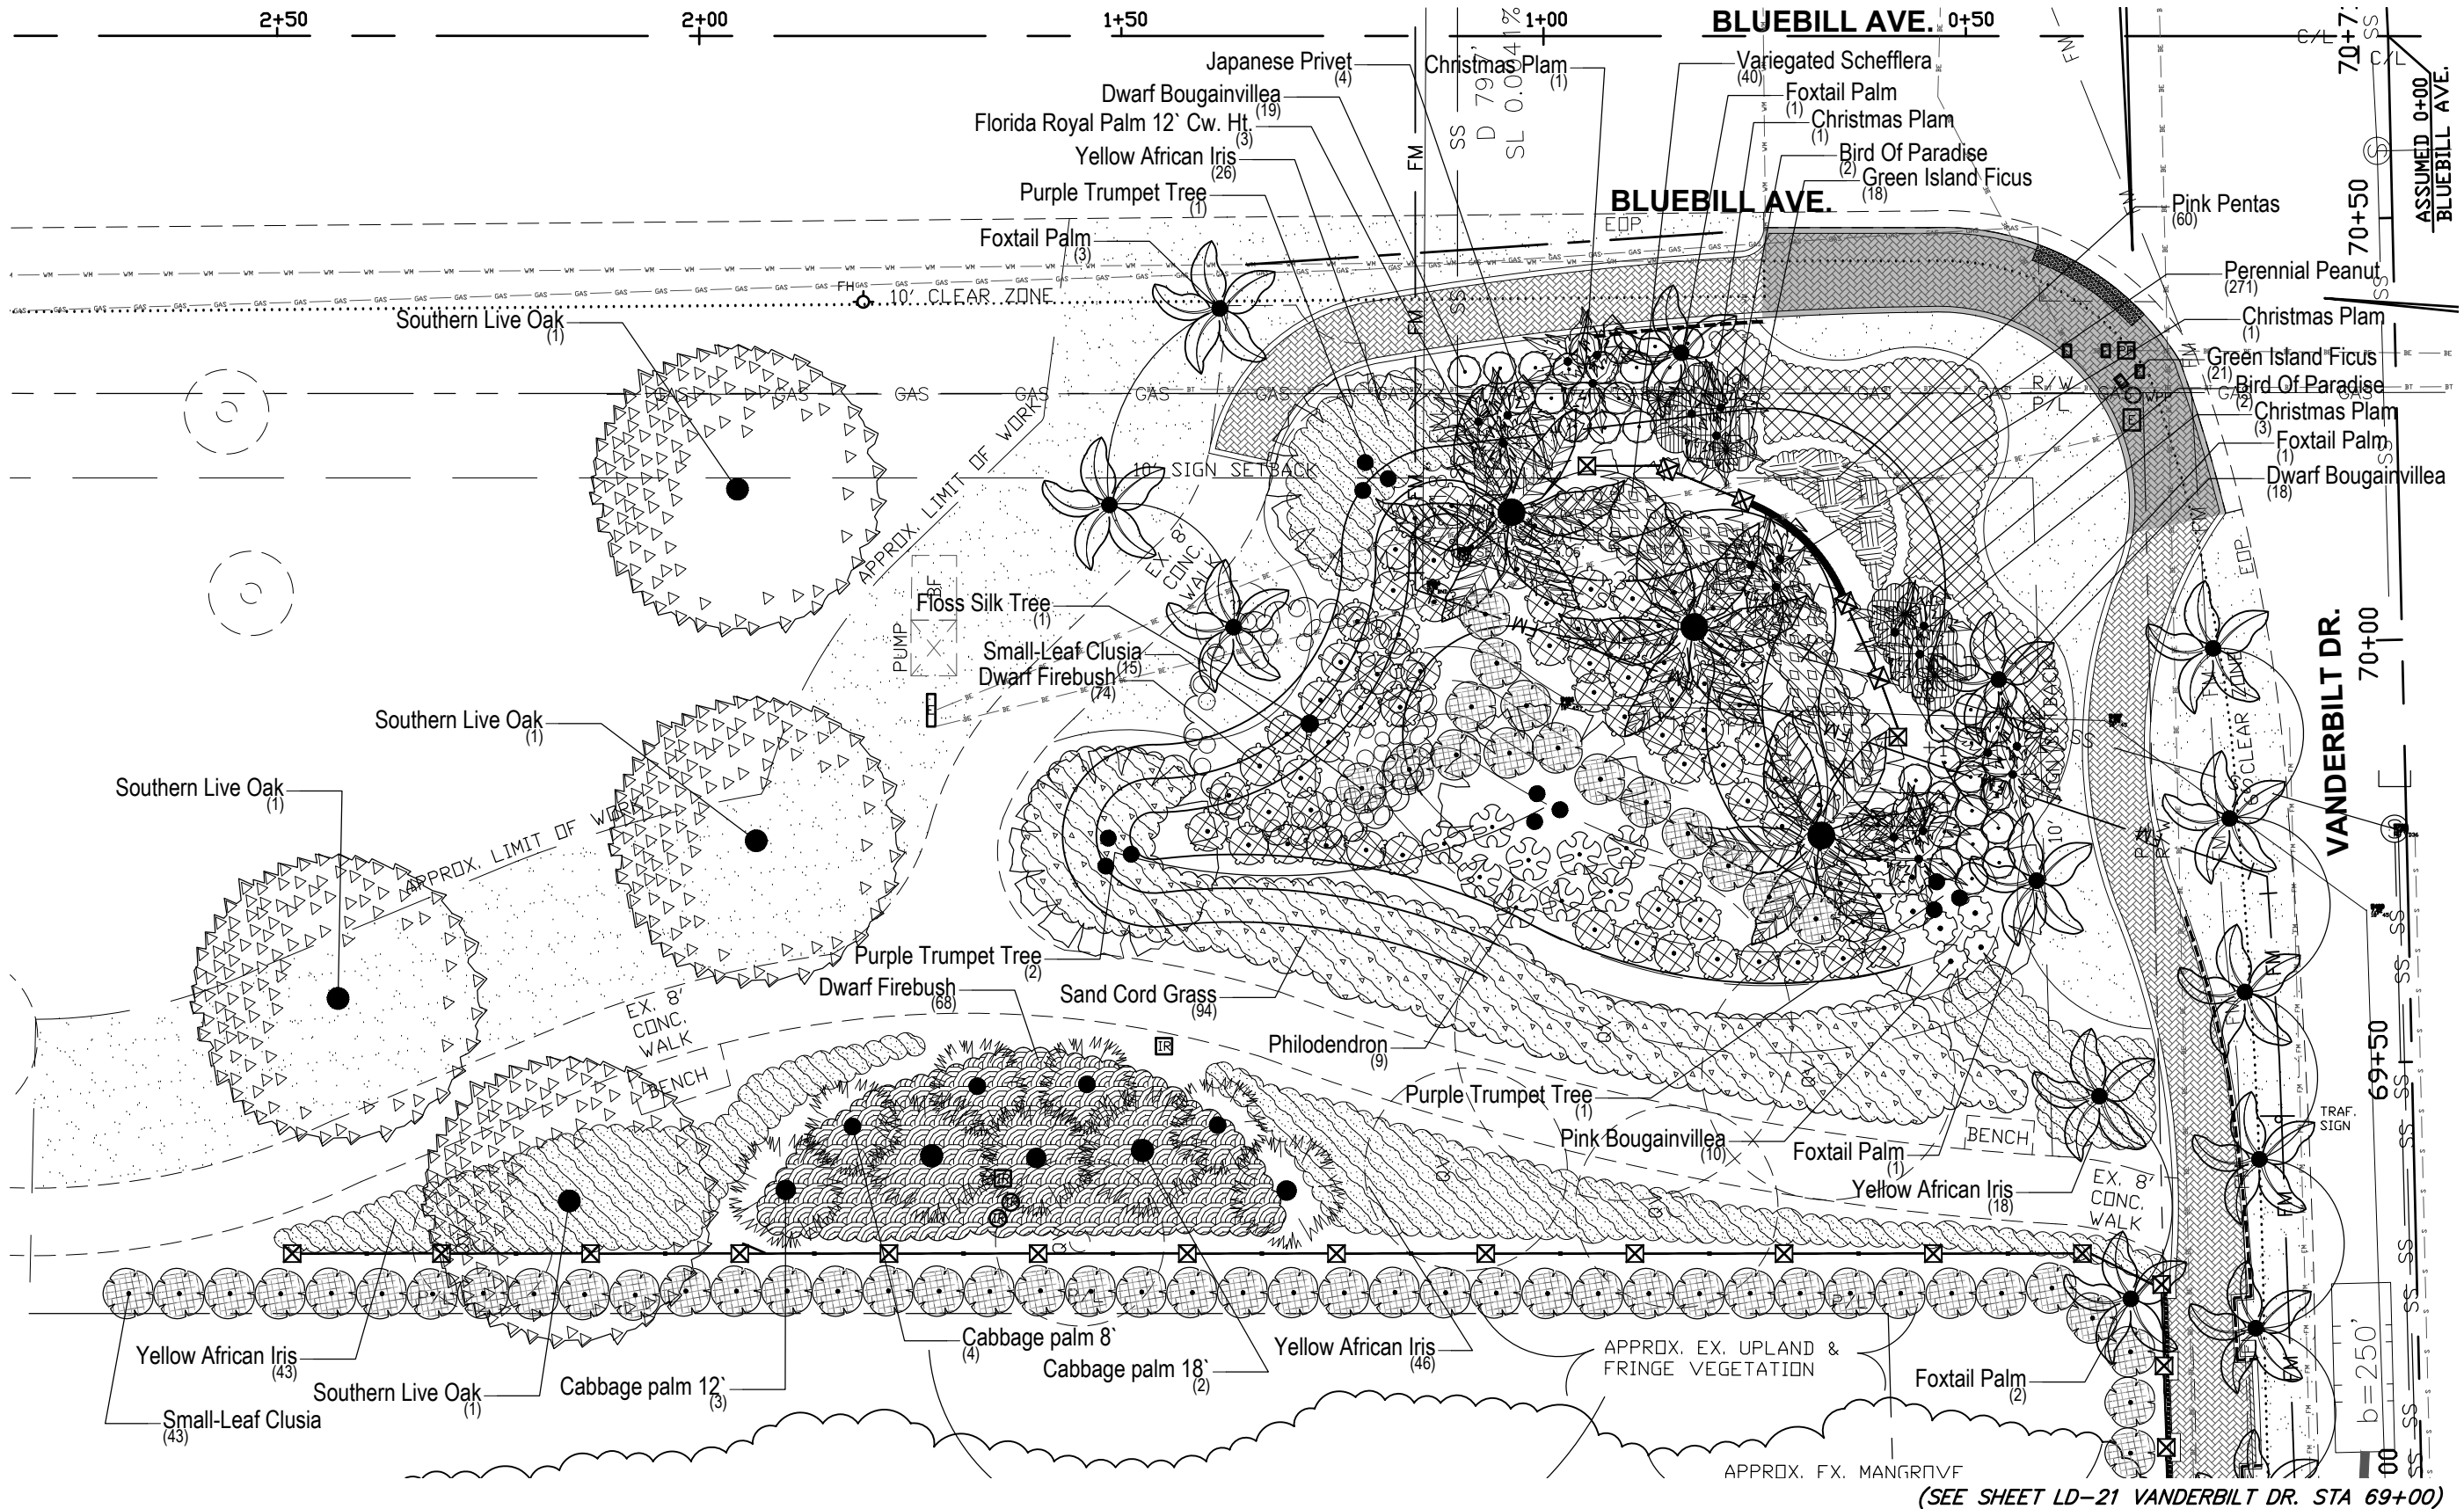

(SEE SHEET LD-21 VANDERBILT DR. STA 69+00)

DATE	BY	DESCRIPTION	DATE	BY	DESCRIPTION
3/21/19	MAM	REVISED PER COMMENTS-TREES & PLANTS			

McGee & Associates
Landscape Architecture
DESIGN * ENVIRONMENTAL MANAGEMENT * PLANNING
5079 Tamiami Trail East * Naples, Florida 34113
Phone: (239) 417-0707 Fax: (239) 417-0708
Certificate of Authorization LC-000098


COLLIER COUNTY
BOARD OF COUNTY COMMISSIONERS

ROAD NO.	COUNTY	FINANCIAL/PROJECT ID
N/A	COLLIER	000-000000

**VANDERBILT DRIVE LANDSCAPE
IMPROVEMENT PLANS
LANDSCAPE PLANTINGS**

SHEET NO.
LD-22

NOTICE: THE OFFICIAL RECORD OF THIS SHEET IS THE ELECTRONIC FILE SIGNED AND SEALED UNDER RULE 61G10-11.011, F.A.C.

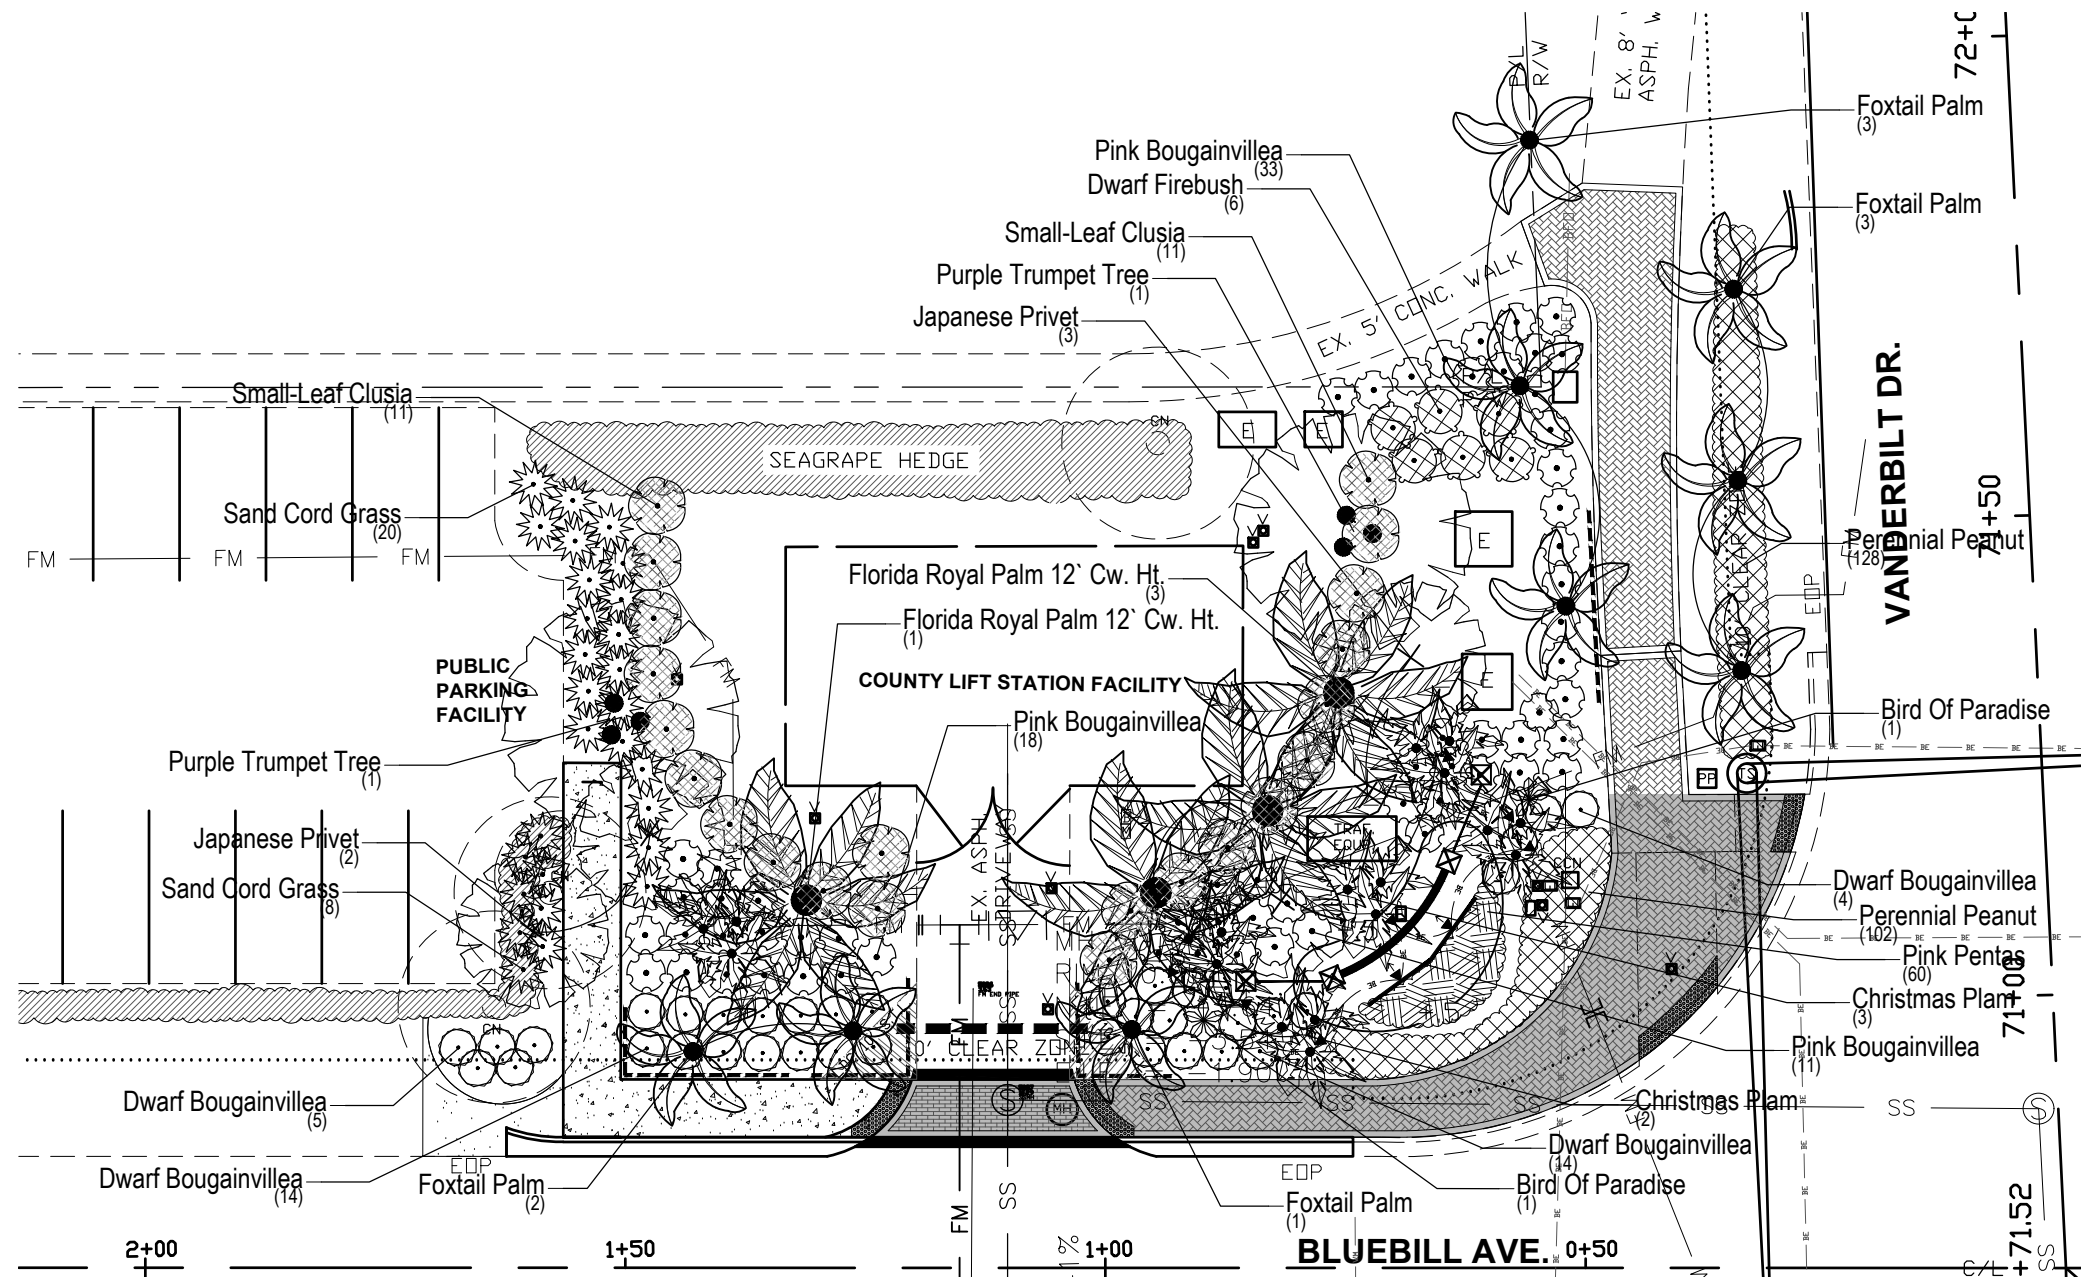

(SEE SHEET LD-22 20 SCALE)

DATE	BY	DESCRIPTION	DATE	BY	DESCRIPTION
3/21/19	MAM	REVISED PER COMMENTS-TREES & PLANTS			

McGee & Associates
 Landscape Architecture
 DESIGN * ENVIRONMENTAL MANAGEMENT * PLANNING
 5079 Tamiami Trail East * Naples, Florida 34113
 Phone: (239) 417-0707 Fax: (239) 417-0708
 Certificate of Authorization LC-CO0009B

COLLIER COUNTY
BOARD OF COUNTY COMMISSIONERS

ROAD NO.	COUNTY	FINANCIAL/PROJECT ID
N/A	COLLIER	000-000000

**VANDERBILT DRIVE LANDSCAPE
IMPROVEMENT PLANS
LANDSCAPE PLANTINGS**

SHEET NO.	LD-23
-----------	-------

NOTICE: THE OFFICIAL RECORD OF THIS SHEET IS THE ELECTRONIC FILE SIGNED AND SEALED UNDER RULE 61G10-11.011, F.A.C.