




TYPICAL SECTIONS

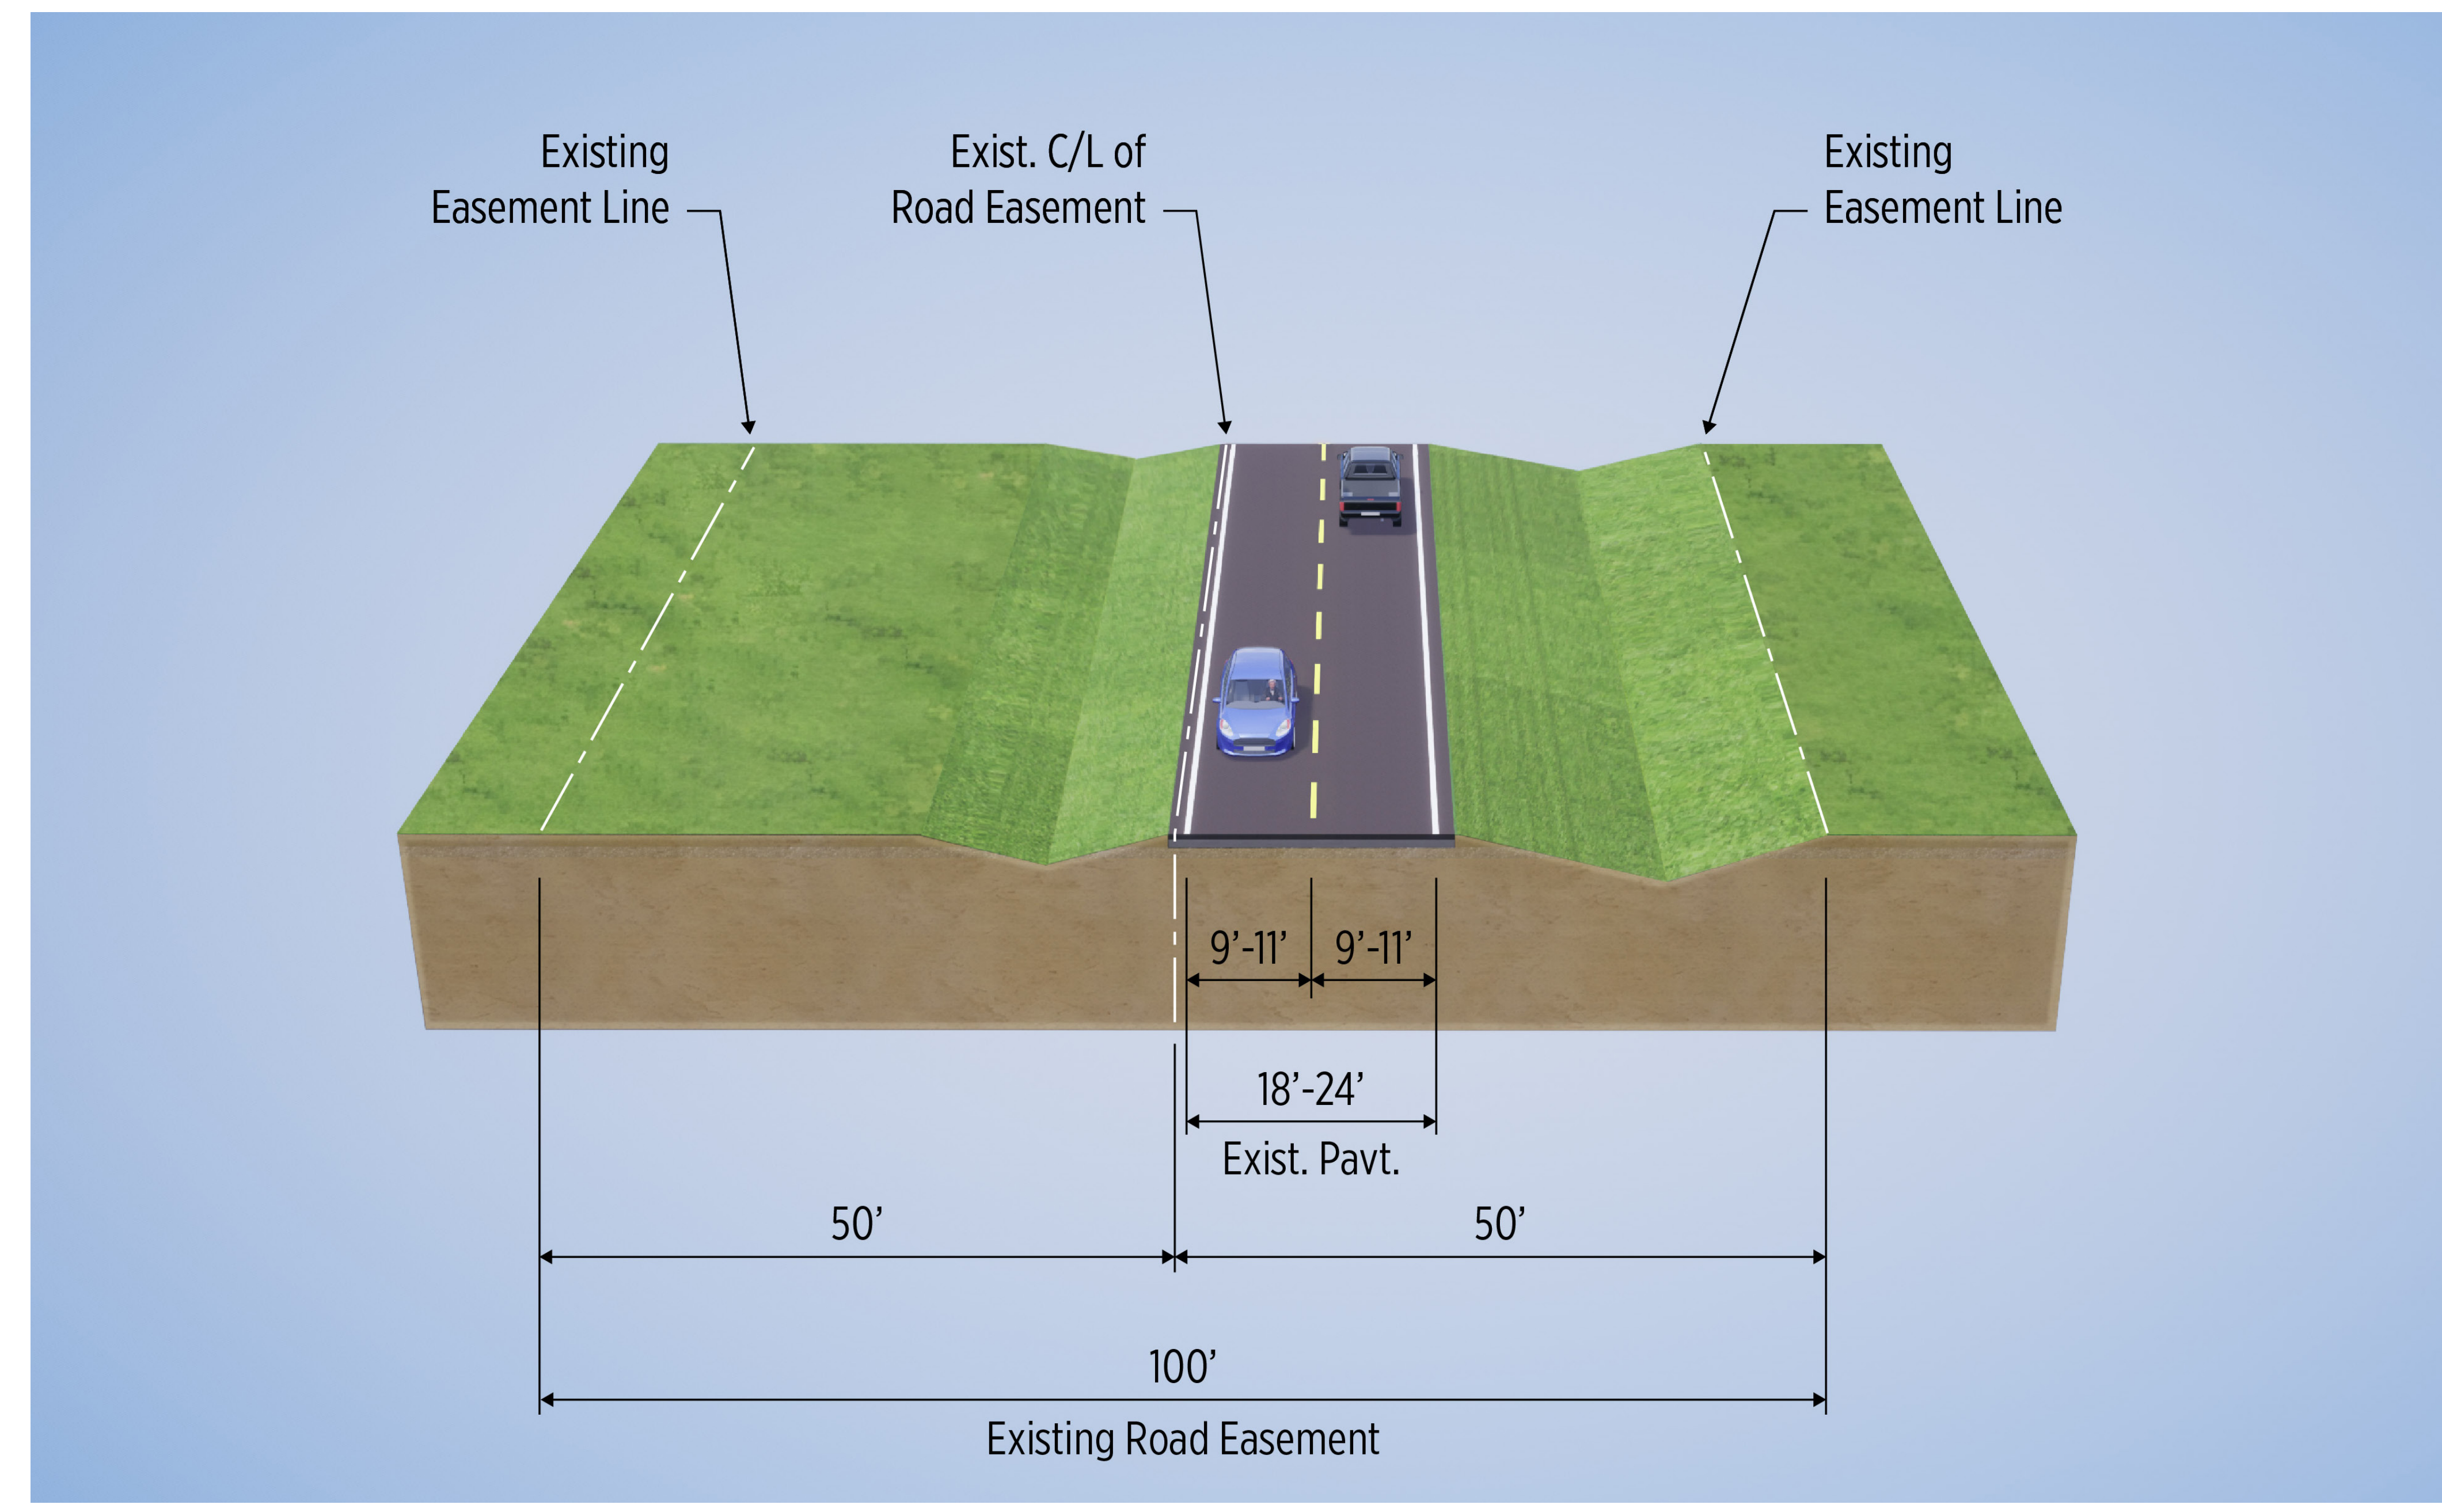

Existing Roadway Typical Section

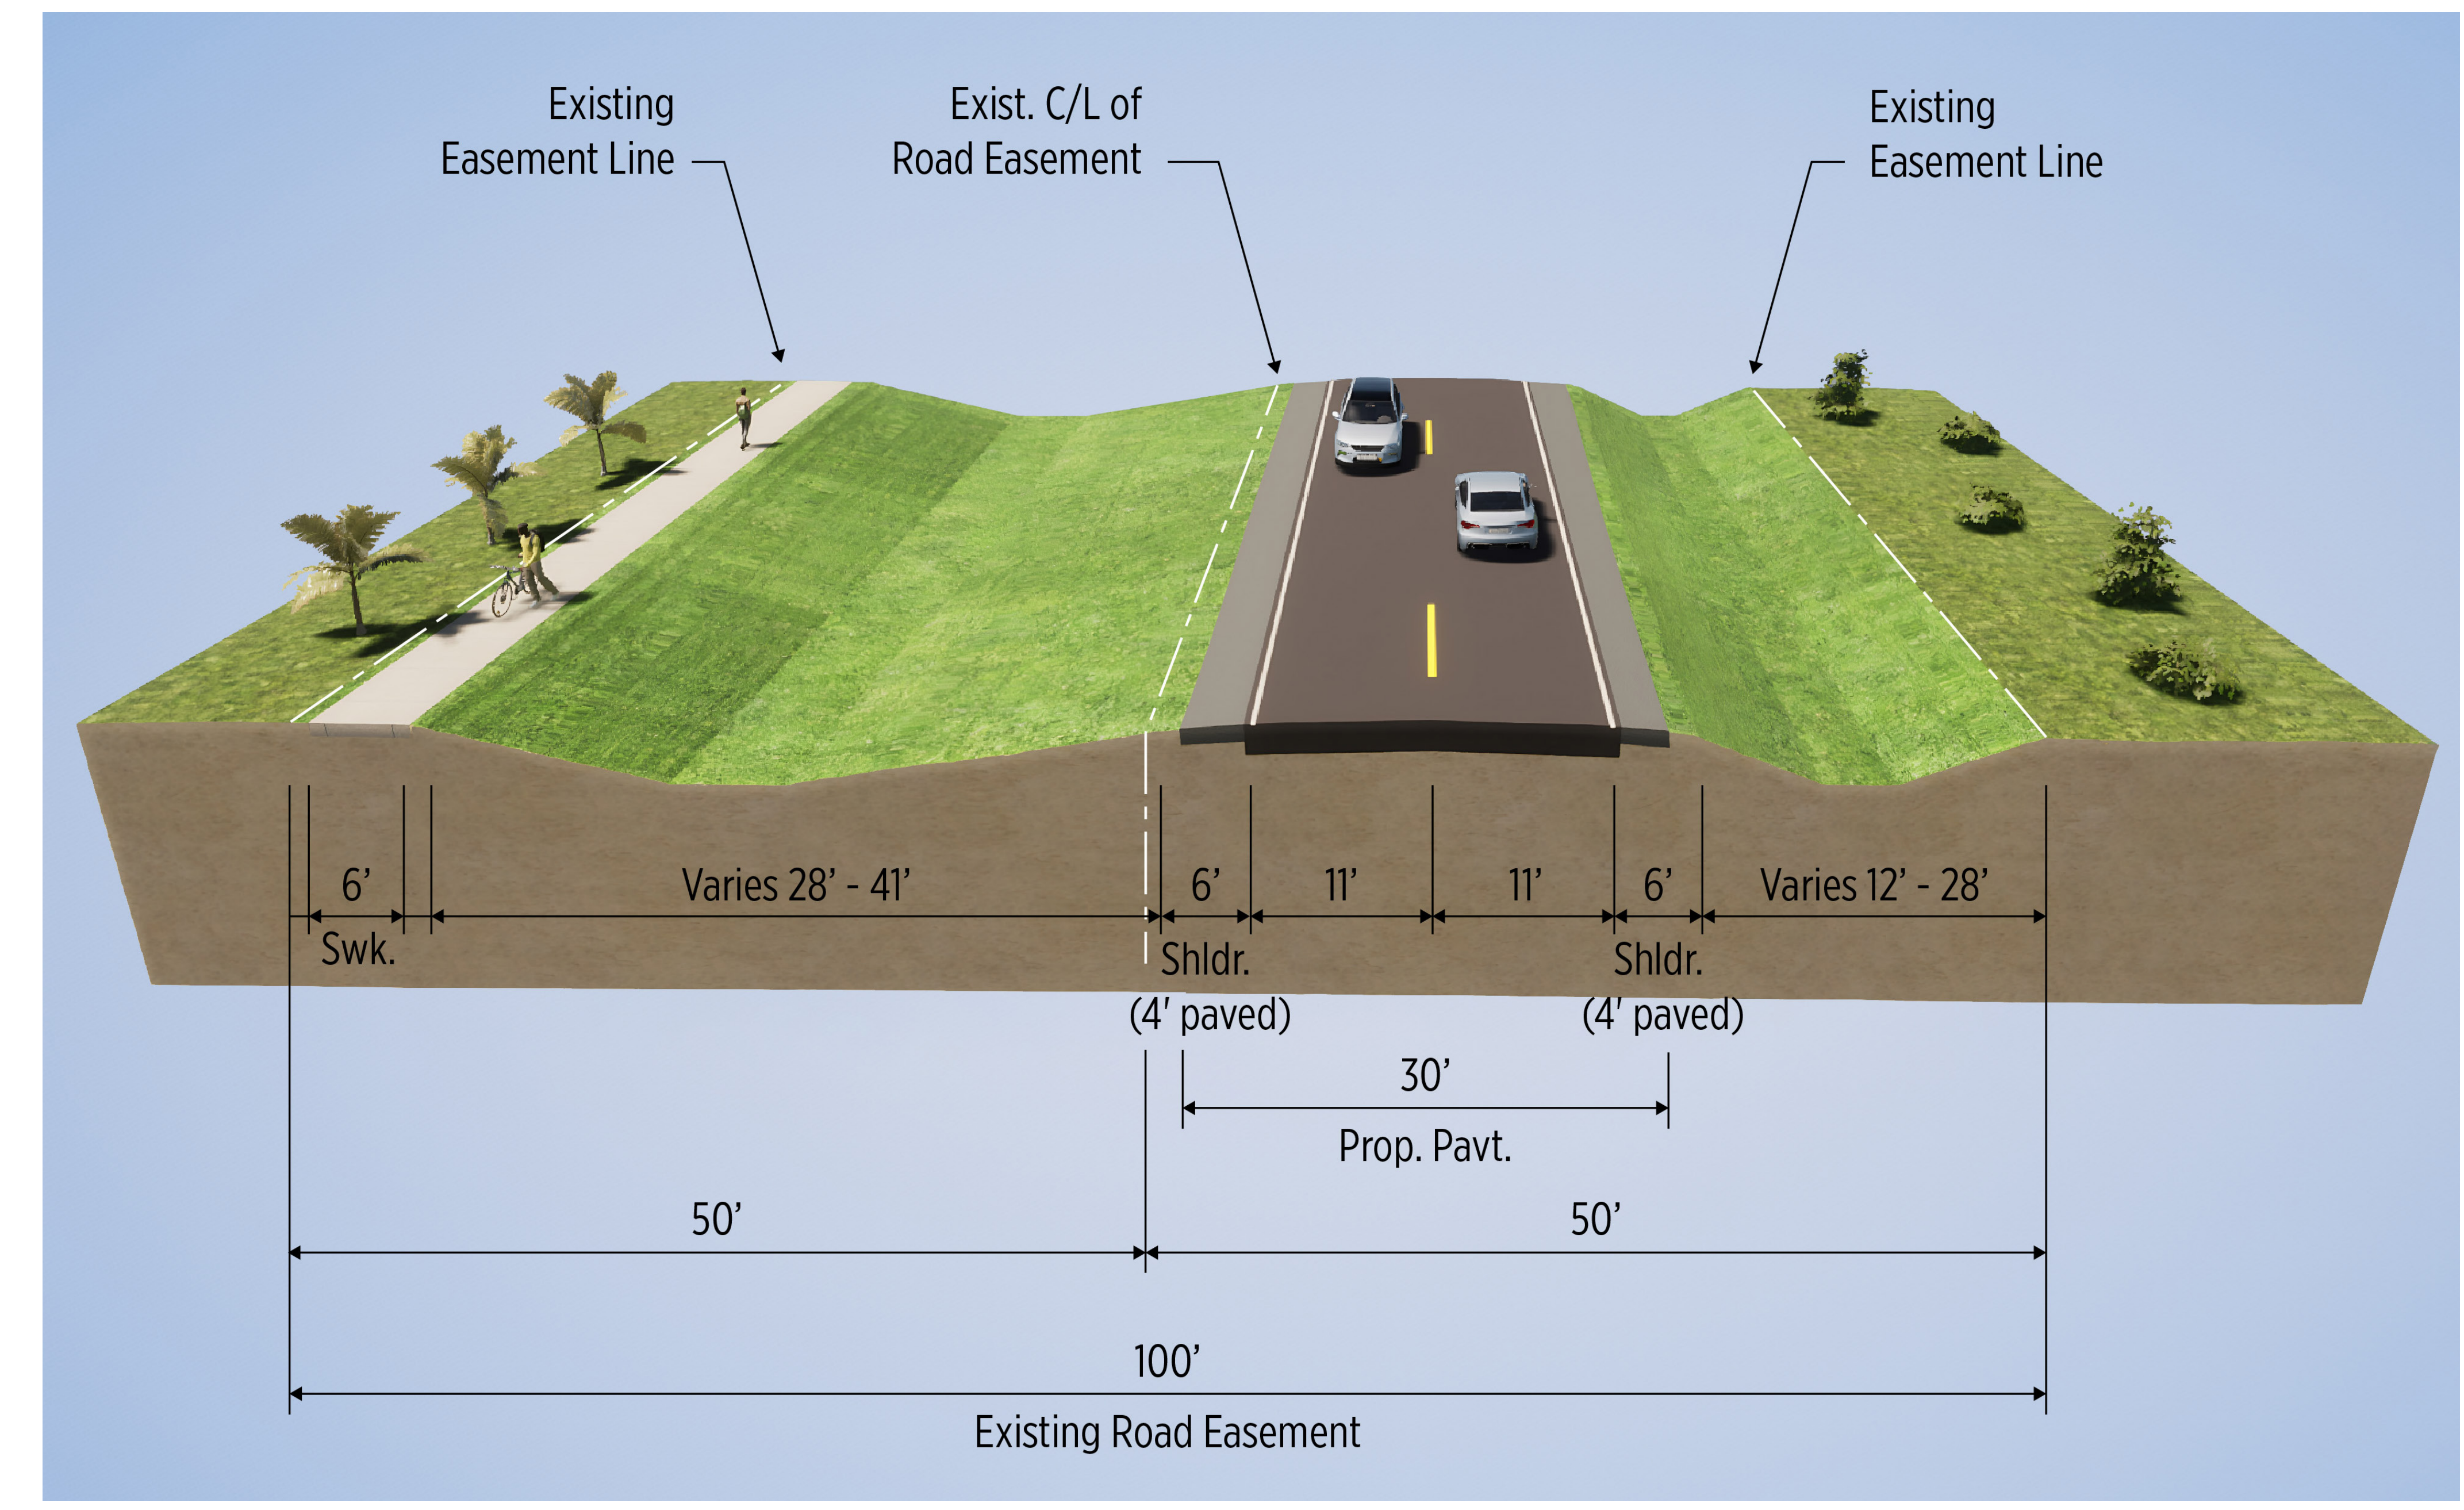

Proposed Roadway Typical Section

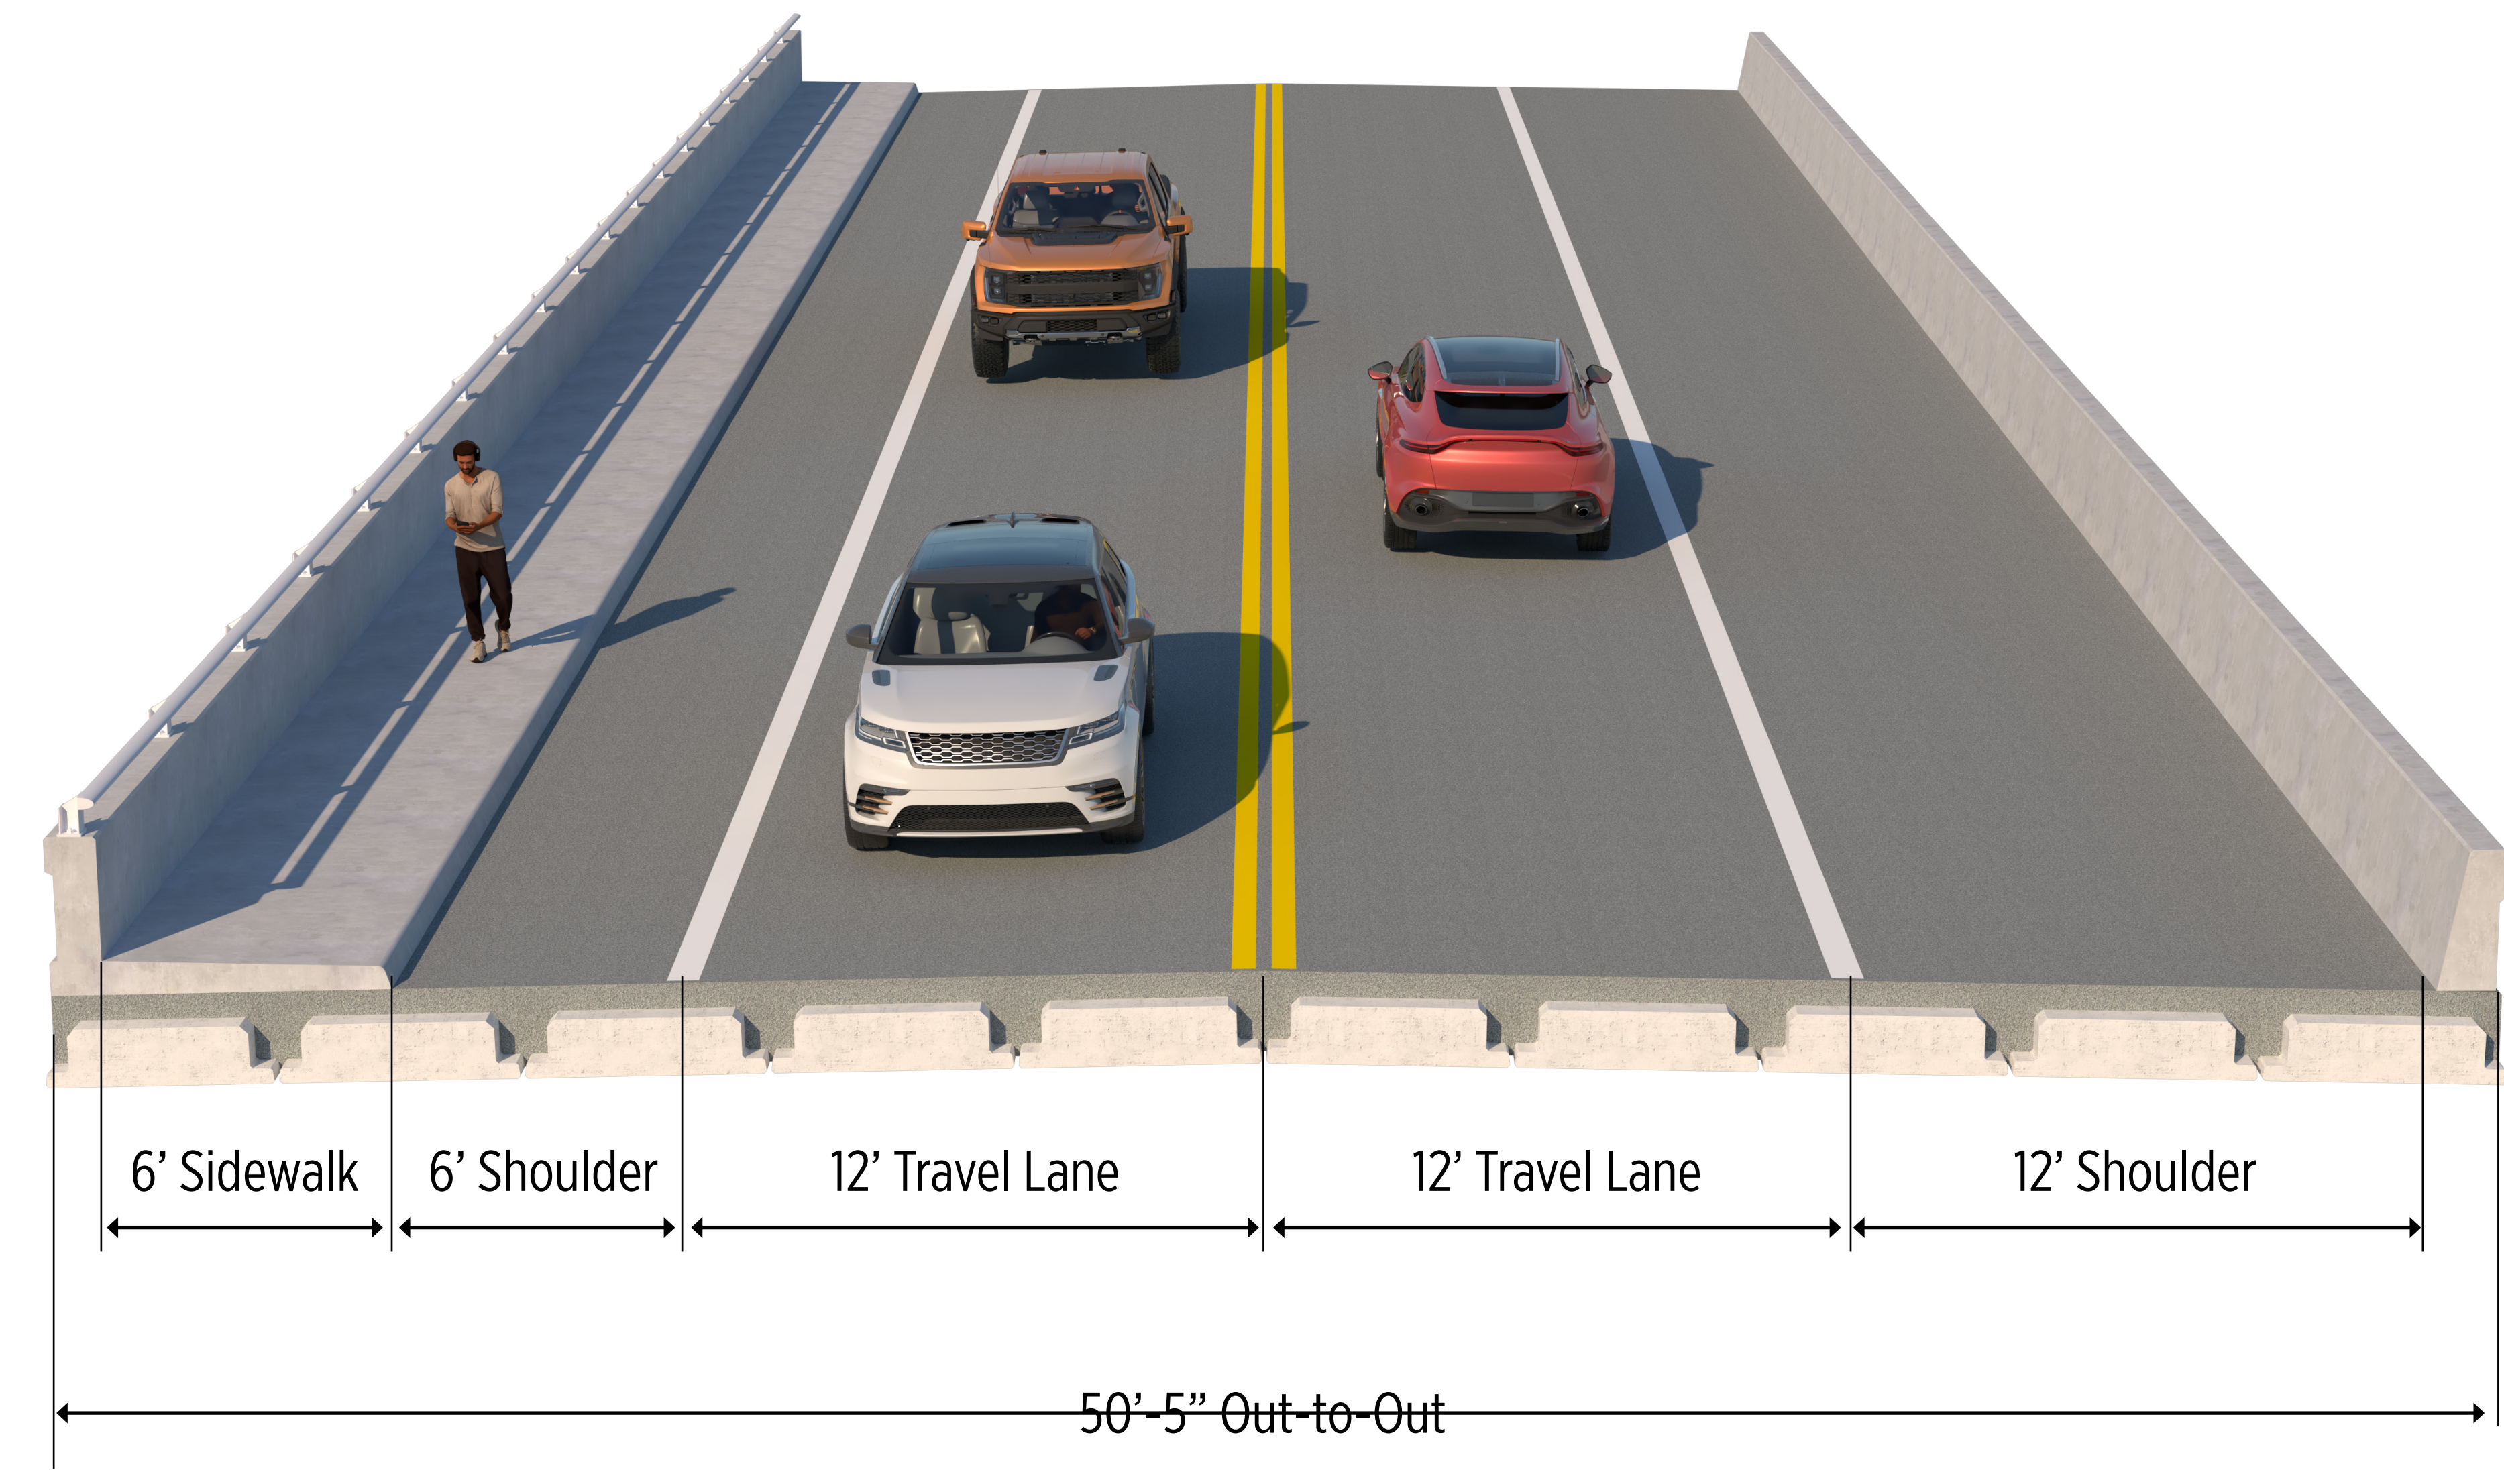

Proposed Bridge Typical Section