




426 - TROPICAL HARD WOOD

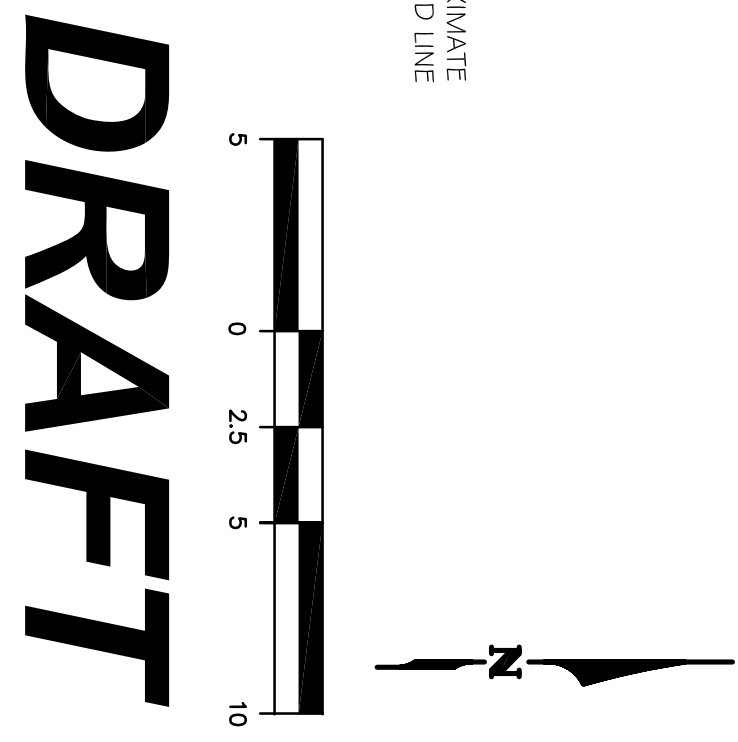

SHEET 1 OF 3
FILE NO.: 08104

COASTAL ENGINEERING CONSULTANTS INC.
A CECI GROUP COMPANY
Serving Florida Since 1977
3106 S. Horseshoe Drive
Naples, Florida 34104

Civil Engineering
Survey & Mapping
Coastal Engineering
Environmental
Planning Services
Phone: (239)643-2324
Fax: (239)643-1143
www.coastalengineering.com
E-Mail: engcollier@cecifl.com

CLIENT: COLLIER COUNTY, COASTAL ZONE MANAGEMENT
TITLE: BATHROOMS
VANDERBILT BEACH ROAD
CONCEPT 6

DRAWN: JBD	THIS DOCUMENT, AND THE CONCEPTS AND DESIGNS PRESENTED HEREIN, AS AN INSTRUMENT OF SERVICE, IS INTENDED ONLY FOR THE SPECIFIC PURPOSE AND CLIENT FOR WHICH IT WAS PREPARED. REUSE OF AND IMPROPER RELIANCE ON THIS DOCUMENT WITHOUT WRITTEN AUTHORIZATION AND ADAPTATION BY COASTAL ENGINEERING CONSULTANTS, INC. (CEC) OR ITS SUBSIDIARIES SHALL BE WITHOUT LIABILITY TO CEC OR ITS SUBSIDIARIES.		
CHECKED: MTP	PROJ. NO.	08.104	PG.
F.B.	REF. NO.	08.104	SCALE: AS SHOWN
SEC. 32	TWP. 48S	RNG. 25E	DATE: 02/02/09
ACAD NO. 08104	CONCEPT 20090202	NO.	DATE
		BY	REVISION DESCRIPTION