


V:\21568\ACTIVE\21568\DRAWING\00\01\MAP\EXHIBITS\XID_FLD\215613577-0107-XD.DWG - XD.dwg
 2/20/2013 8:58:41 AM By: Wickstrom, Curtis

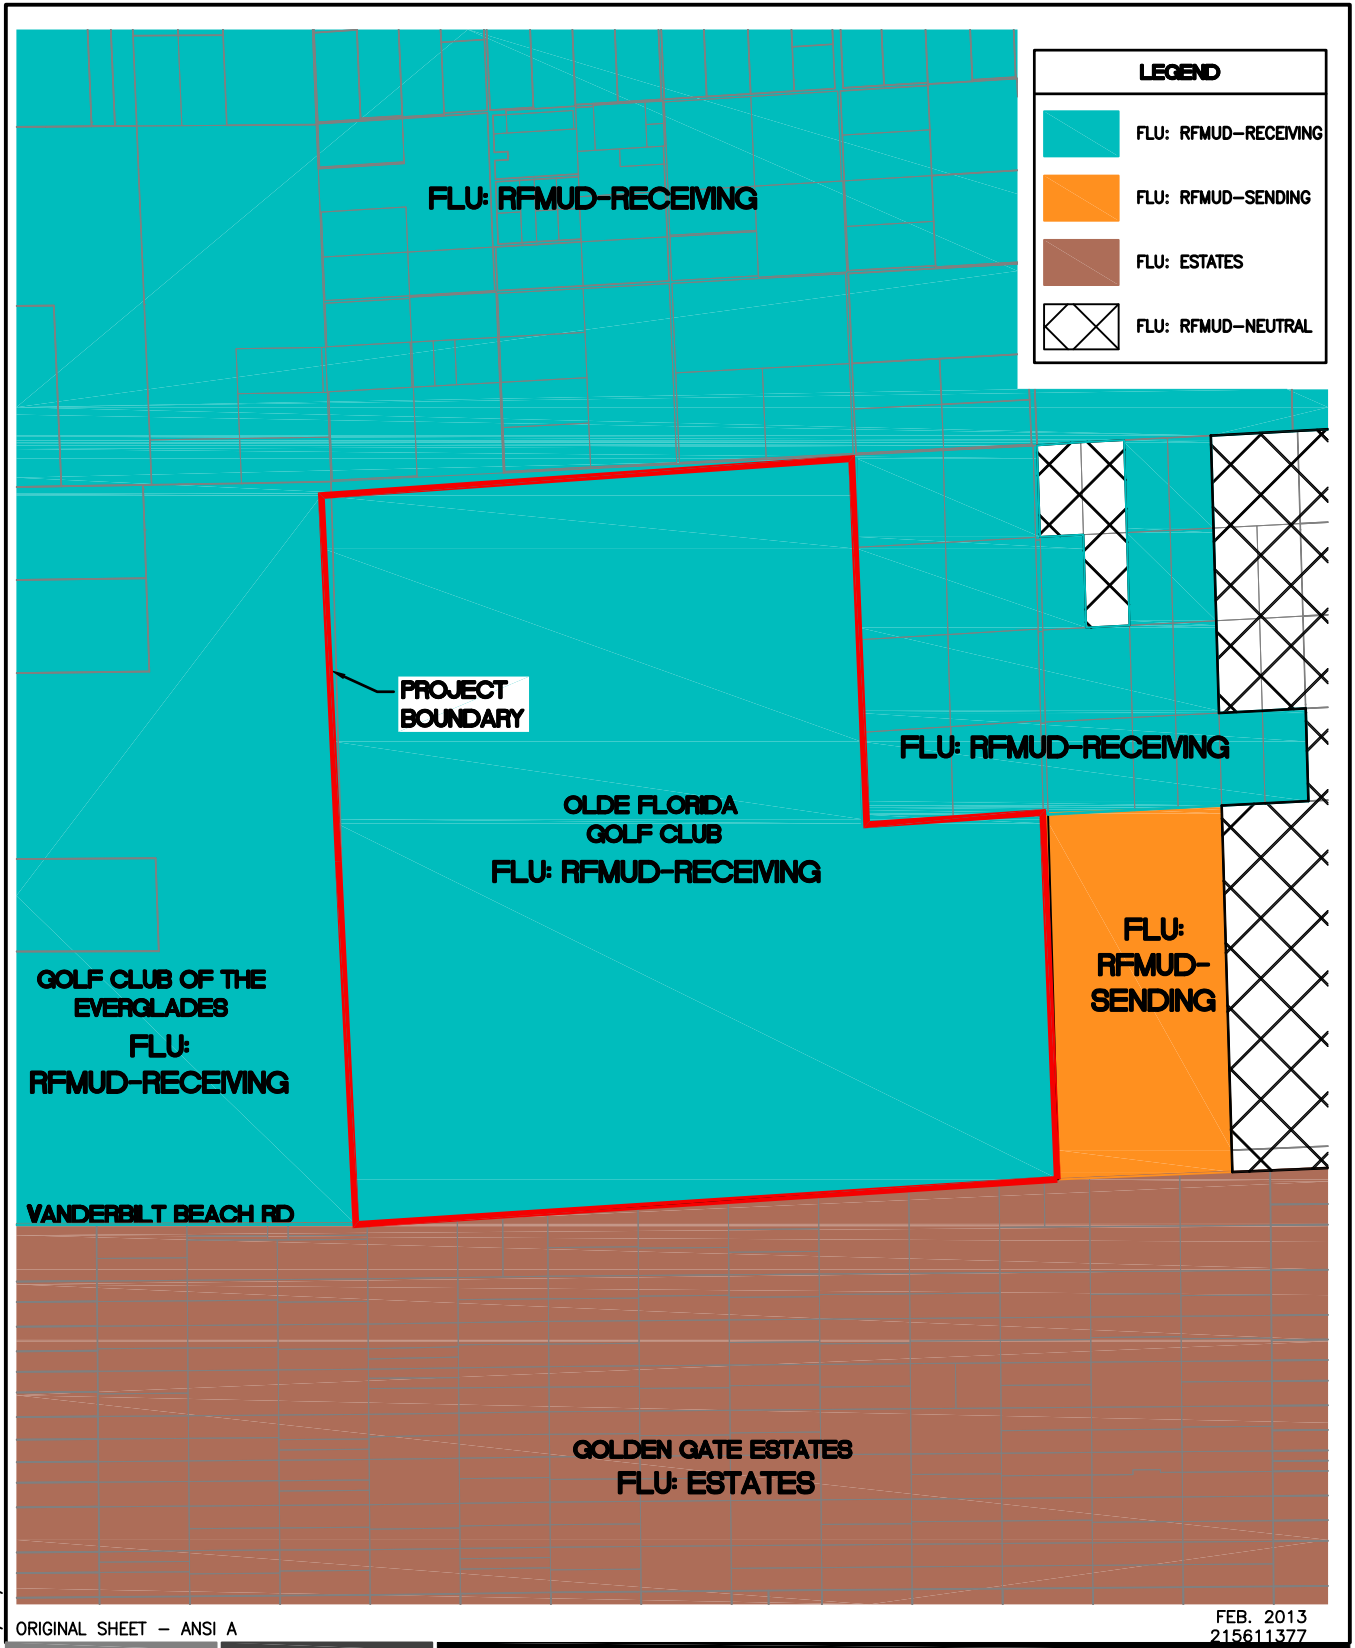

ORIGINAL SHEET - ANSI A

FEB. 2013
215611377



Stantec

Stantec
 3200 BAILEY LANE
 NAPLES, FL
 34105
 Tel. 239.649.4040
 Fax. 239.643.5716
 www.stantec.com

Client/Project
 OLDE FLORIDA GOLF CLUB
 GROWTH MANAGEMENT PLAN AMENDMENT
 (FLU MAP CHANGE)
 Figure No.
 EXHIBIT D
 Title
 PROPOSED FLUE DESIGNATION