


V:\21568\ACTIVE\21568\DRAWING\00\01\FLU_MAP\EXHIBITS\XCS_EX_FLU\21568_13377-1012-XC.DWG - X.C.dwg
2/20/2013 8:59:44 AM By: Wickstrom, Curtis

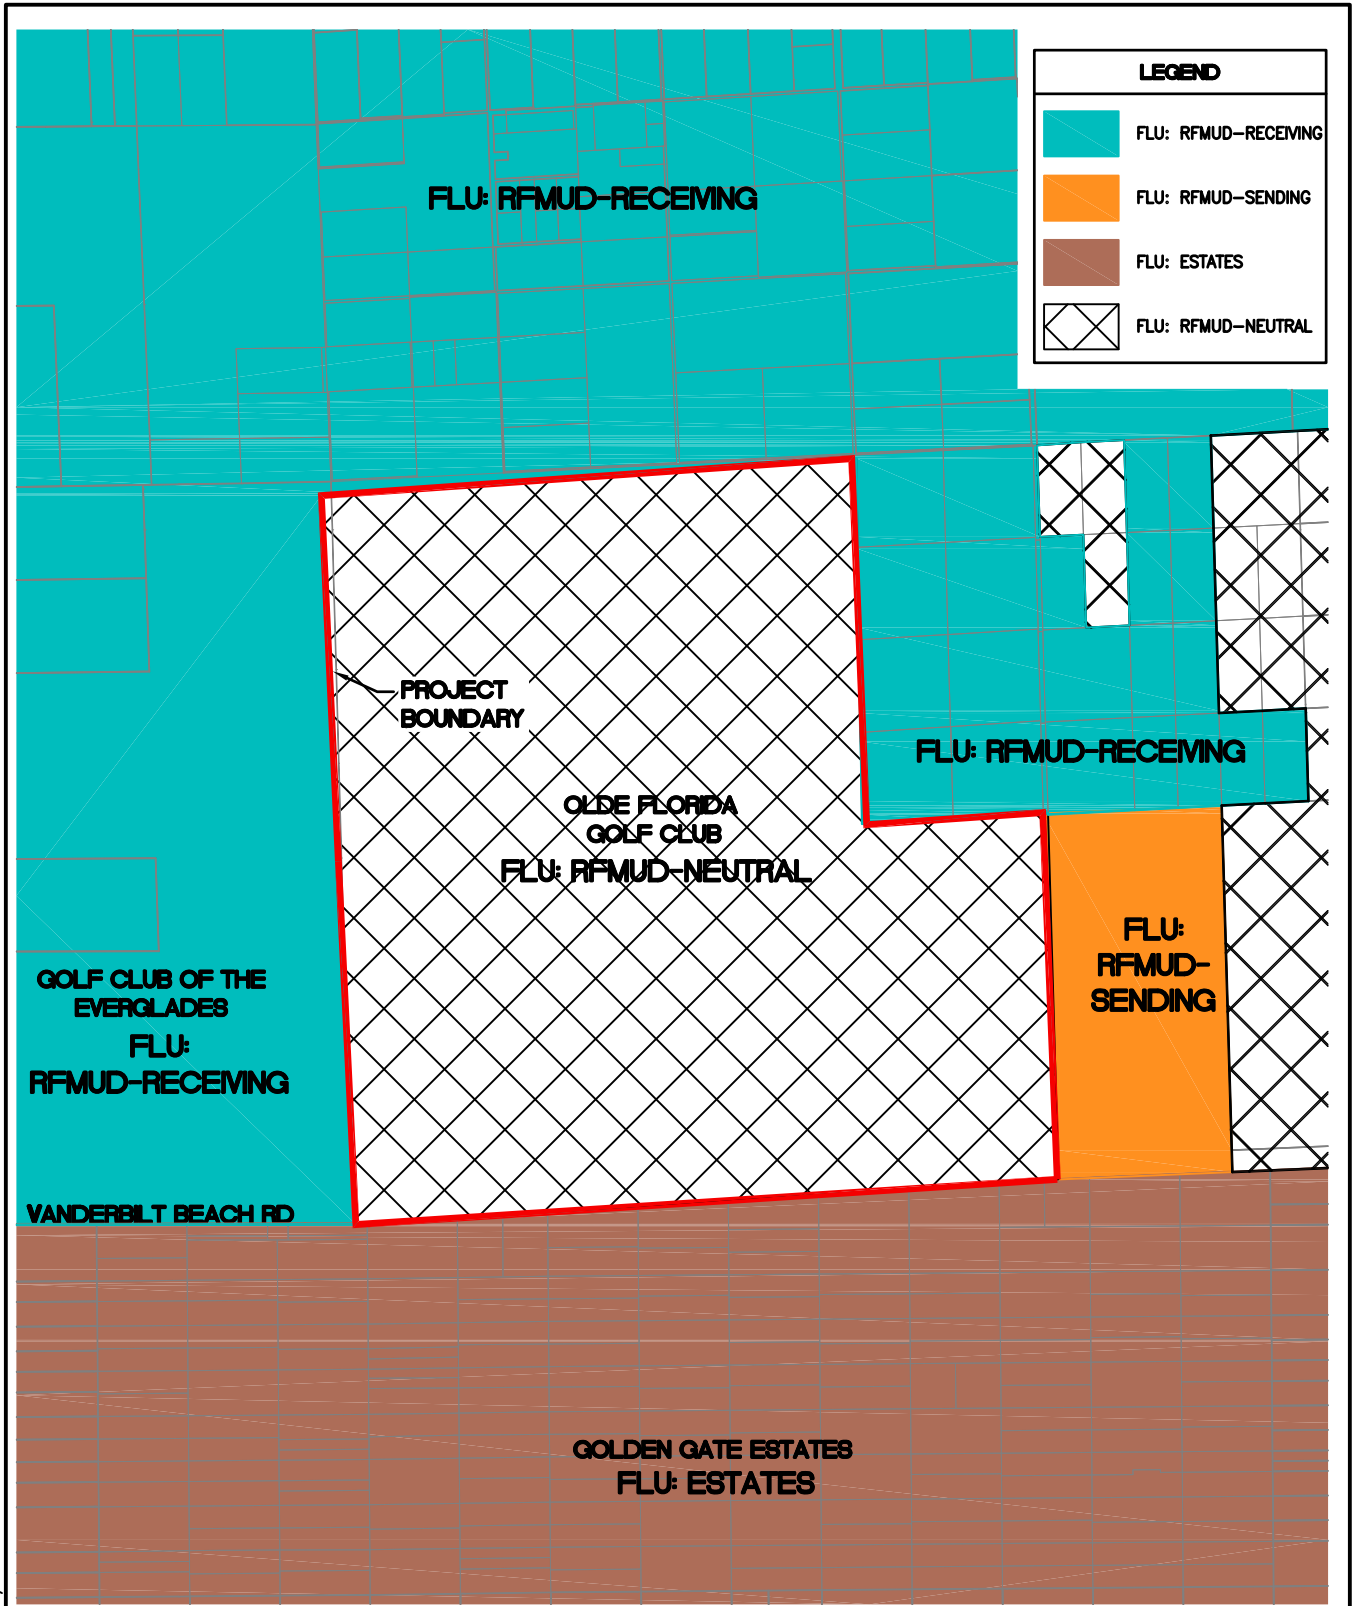

ORIGINAL SHEET - ANSI A

FEB. 2013
215611377



Stantec

Stantec
3200 BAILEY LANE
NAPLES, FL
34105
Tel. 239.649.4040
Fax. 239.643.5716
www.stantec.com

Client/Project
OLDE FLORIDA GOLF CLUB
GROWTH MANAGEMENT PLAN AMENDMENT
(FLU MAP CHANGE)
Figure No.
EXHIBIT C
Title
EXISTING FLUE DESIGNATION