


MATCHLINE STA. 12+16.45

MATCHLINE STA. 16+26.04

100% CONSTRUCTION PLANS

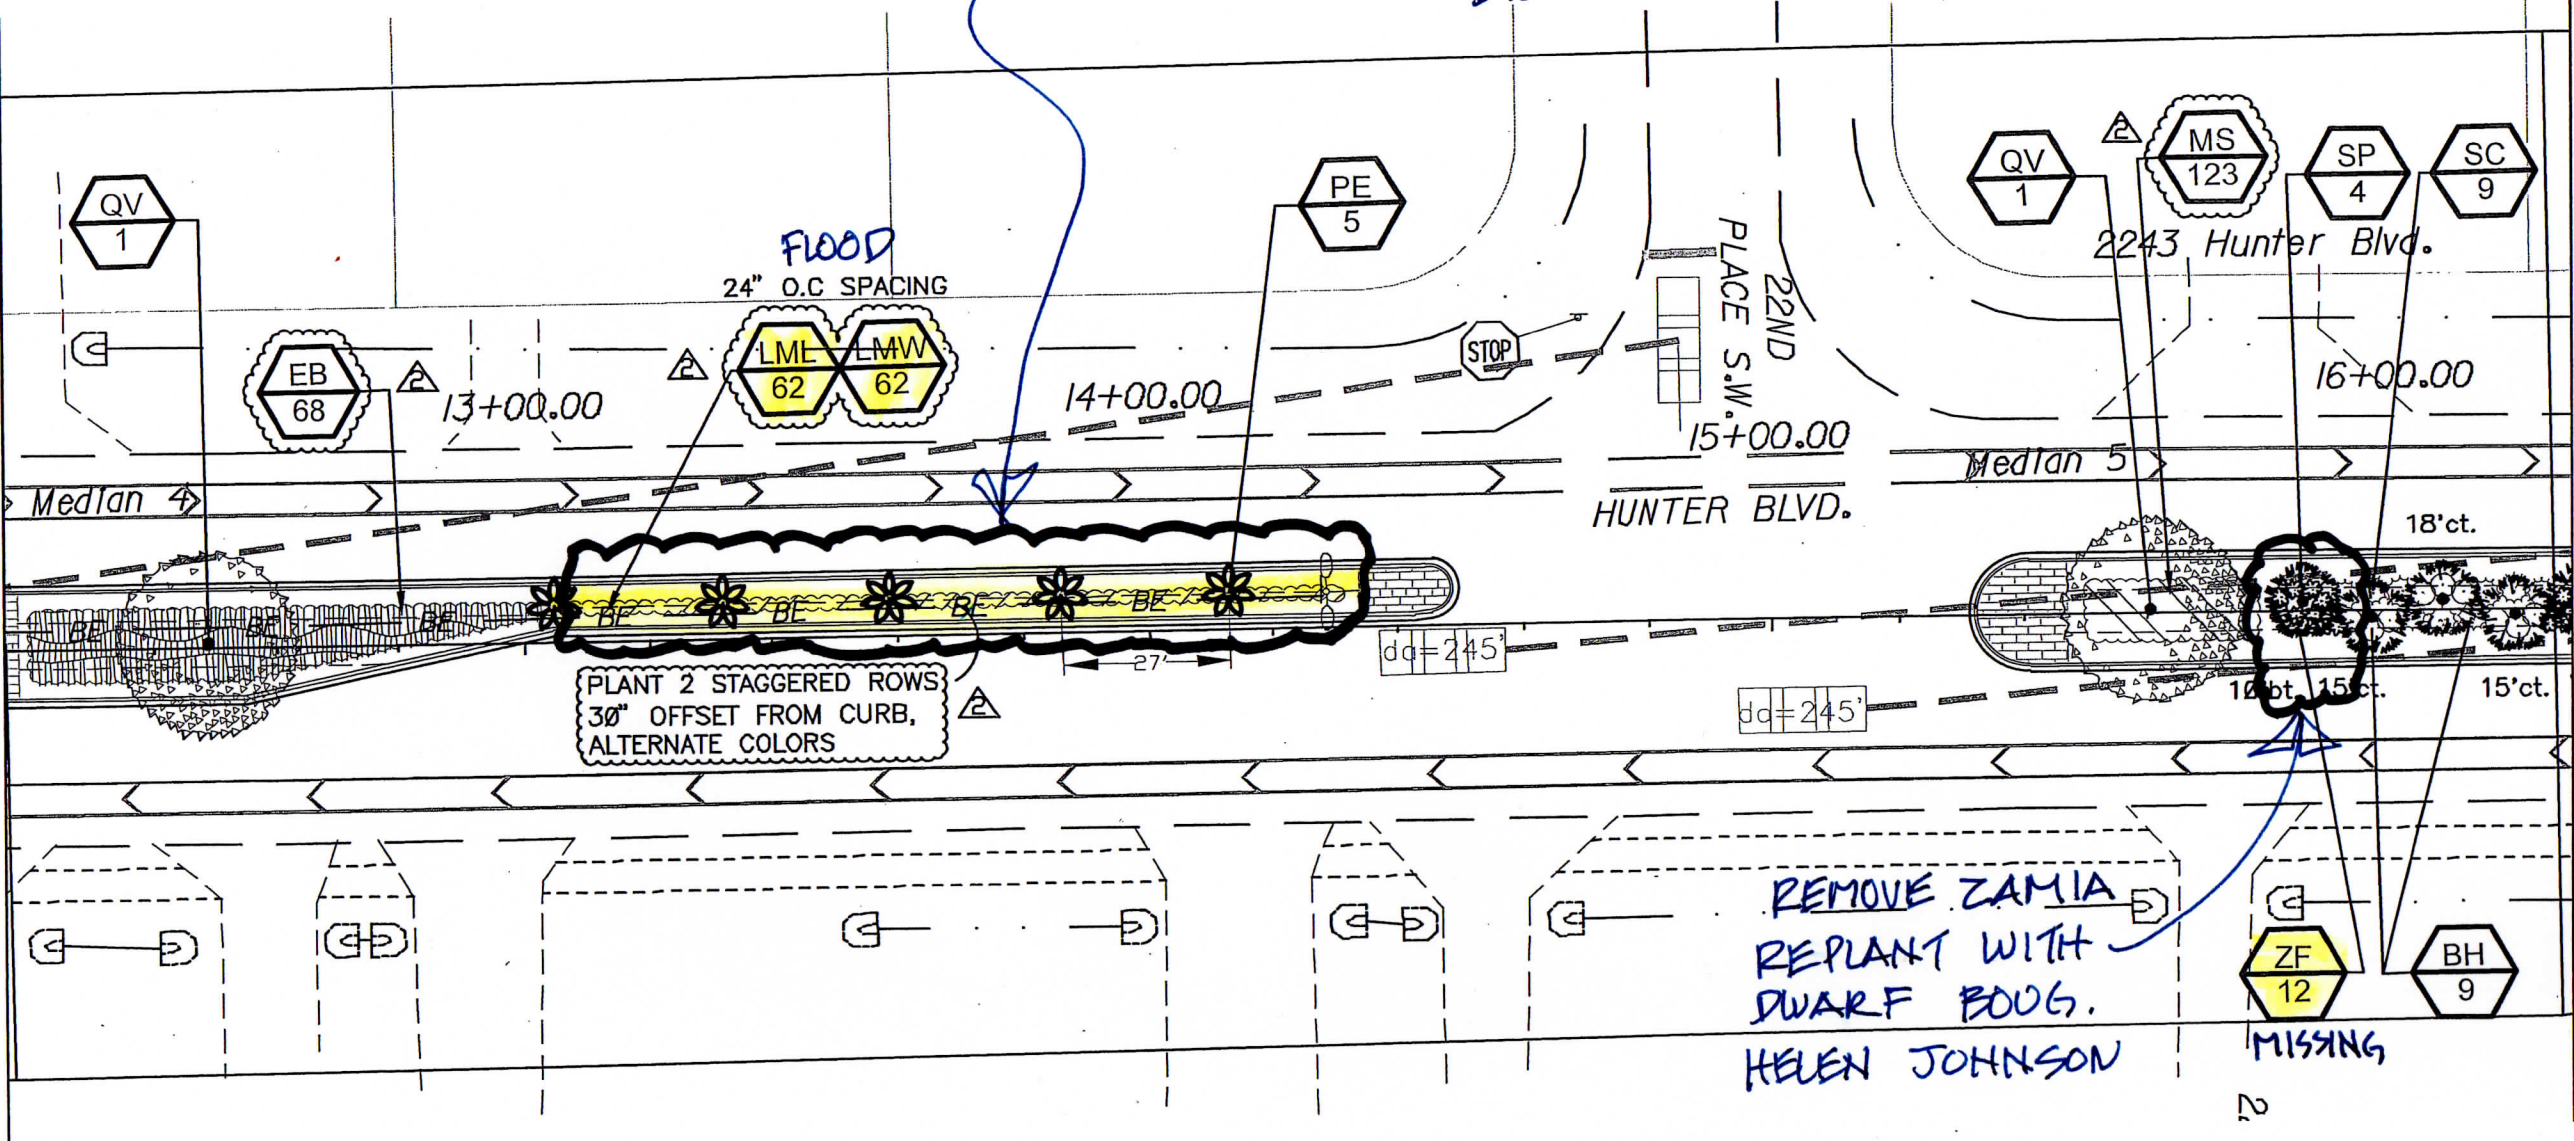

LANDSCAPE INSTALLATION NOTES

- FRANGIBLE AND NON-FRANGIBLE TREES ARE REQUIRED TO MEET THE MINIMUM 6 FOOT HORIZONTAL CLEARANCE IN THE MEDIANS OR AS PERMITTED BY CURRENT STANDARDS.
- NO LARGE TYPE TREES OR PALMS SHALL BE INSTALLED WITHIN 3 FOOT OF A 24 INCH DEPTH IRRIGATION MAIN LINE. IF LARGE TREES OR PALMS ARE TO BE PLANTED WITHIN 3 FT. OR ON TOP OF THE MAIN LINE IT SHALL BE ENCASED WITHIN A SCH 40 PVC SLEEVE OR BE AT A 4 FOOT DEPTH.
- THE FIRST ROW OF PLANTS ALONG THE BACK OF THE CURBING SHALL BE OFFSET A MINIMUM OF THREE FEET OFF THE BACK OF THE CURBING. PLANTS WITH ON CENTER SPACING GREATER THAN THREE FEET SHALL BE OFFSET FROM THE CURBING THE SAME DISTANCE AS THE ON CENTER SPECIFIED SPACING OF THE PLANTS.
- ALL TREES AND PALMS SHALL HAVE A 4 FOOT MINIMUM RADIUS OF MULCH AROUND THE TRUNK. NO SHRUBS OR GROUND COVERS SHALL BE PLACED WITHIN THIS MULCH AREA.
- ALL SHRUBS AND GROUND COVERS PLANTING AREAS SHALL HAVE THE FIRST ROW OF PLANTS OFF THE BACK OF THE CURBING LAID OUT TO THE CURBING OFFSET DISTANCE (3' MIN.) AND TO THE SPECIFIED ON CENTER SPACING ALONG THE MEDIAN. THE REMAINING INTERIOR PLANT ROWS SHALL THEN BE SPACED TO BEST ACCOMMODATE THE LAYOUT OF THE PLANTS. THE INTERIOR PLANT ROWS SHALL BE LAID OUT IN A TRIANGULAR TYPE SPACING/PATTERN.
- A MINIMUM TWO FOOT WIDE MULCH BAND SHALL ALWAYS BE MAINTAINED BETWEEN THE OUTSIDE EDGE OF THE FOLIAGE OF THE FIRST ROW OF PLANTS AND THE BACK OF THE CURBING.
- THE LANDSCAPE ARCHITECT AND/OR PROJECT MANAGER SHALL APPROVE THE PLANTING LAYOUTS PRIOR TO PLANTING.

LANDSCAPE LEGEND

SYMBOL	DESCRIPTION	SYMBOL	DESCRIPTION
	PROPOSED CANOPY TREES		PROPOSED MATERIALS SCHEDULE SYM. PROPOSED PLANT QUANTITY AND/OR HEIGHT
	PROPOSED FLOWERING/ACCENT TREES		HC - HORIZONTAL CLEARANCE SETBACK
	PROPOSED PALMS		LIMIT OF CLEAR SIGHT LINE FOR SIGNS
	PROPOSED SHRUB AND/OR GROUND COVER BEDS. PATTERNS VARIES		LIMIT OF CLEAR SIGHT LINE
	ARCHITECTURAL PAVERS (EX. SEE ENG. PLANS)		

REVISIONS					
DATE	BY	DESCRIPTION	DATE	BY	DESCRIPTION
4/12/11	MAH	PLANT TYPE CHANGES			

**McGee & Associates**  
 Landscape Architecture  
 DESIGN • ENVIRONMENTAL MANAGEMENT • PLANNING  
 5079 Tamiami Trail East • Naples, Florida 34113  
 Phone: (239) 417-0707 Fax: (239) 417-0708  
 Certificate of Authorization LC-000098 - Michael A. McGee, LA-000084

COLLIER COUNTY TRANSPORTATION  
 CORONADO PKWY. & HUNTER BLVD.  
 GOLDEN GATE BEAUTIFICATION, M.S.T.U.

HUNTER BLVD LANDSCAPE PLAN

SHEET NO.  
LD-22

THESE PLANS AND TECHNICAL DRAWINGS REMAIN THE COPYRIGHT PROPERTY OF THE DESIGNER. NO PART OF THESE DRAWINGS MAY BE COPIED OR REPRODUCED OR BUILT OR USED WITHOUT THE WRITTEN PERMISSION OF McGee & Associates. © 2010