



Geraniums - Pink & Red



Alyssum - white




Dusty Miller, Pink Geraniums
Blue Delphinium



New Guinea Impatiens - Lavender, Orange
Pink, Salmon

PLANTING SCHEME B

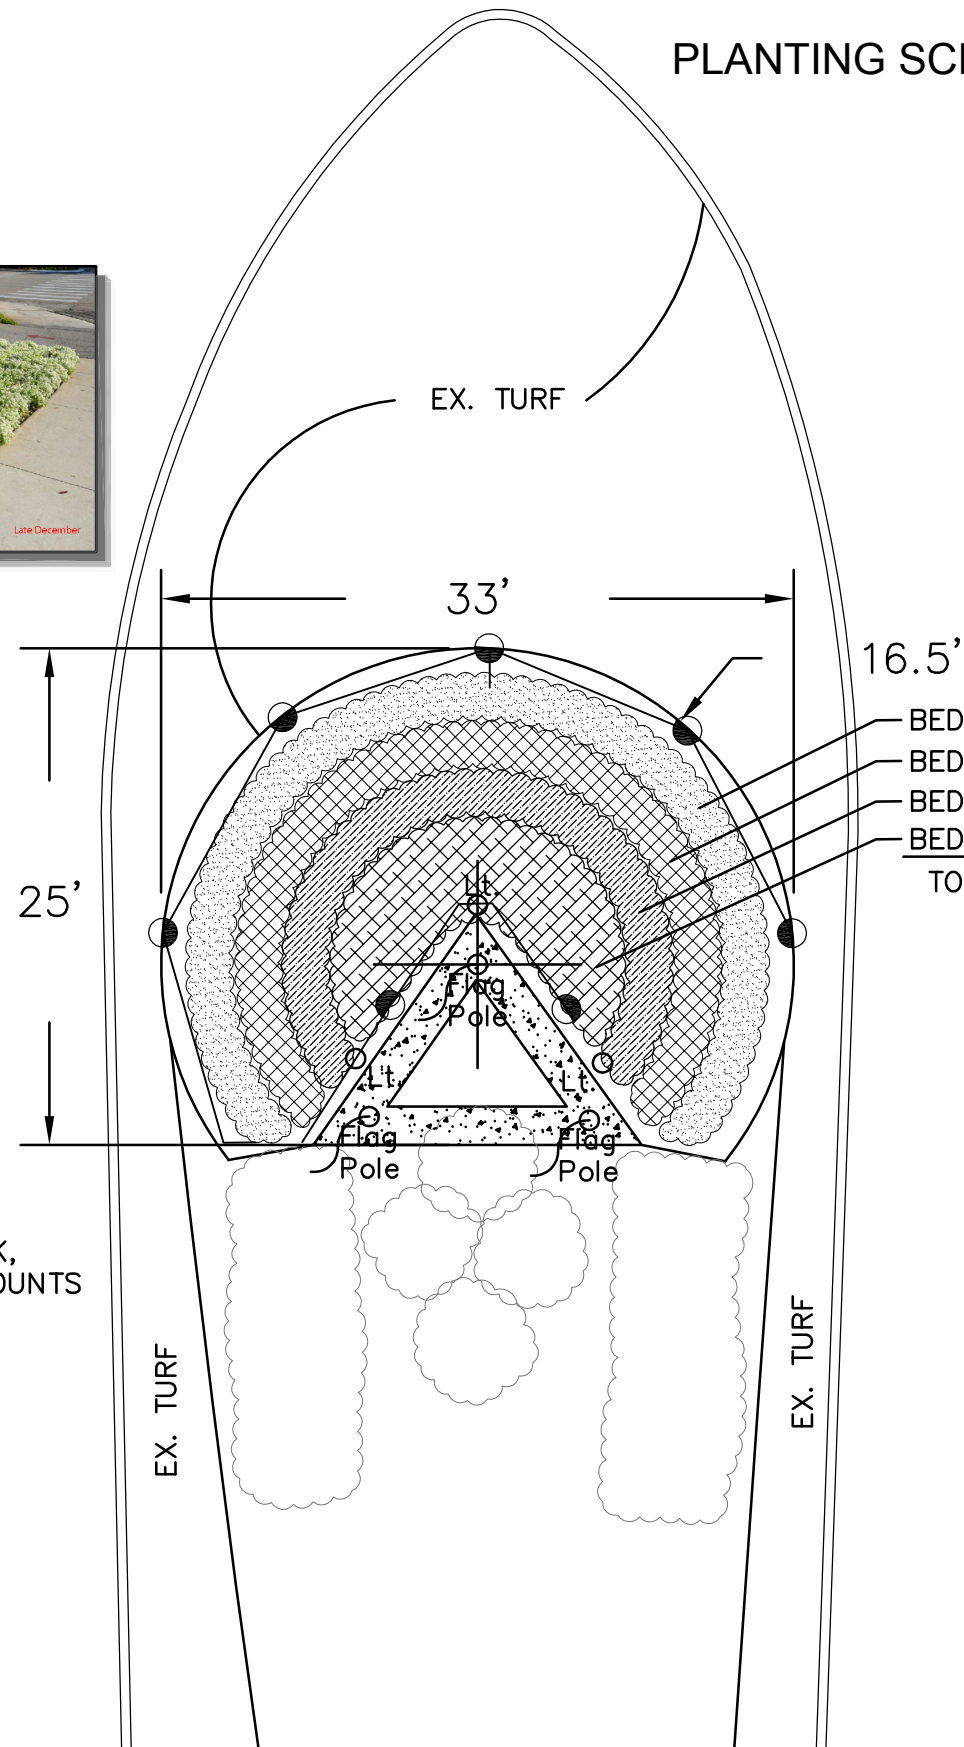

- BED #1, 2-ROWS (128) PLANTS 1' O.C.
 - BED #2, 2-ROWS (105) PLANTS 1' O.C.
 - BED #3, 2-ROWS (81) PLANTS 1' O.C.
 - BED #4, 5-ROWS (98) PLANTS 1' O.C.
- TOTAL PLANTS: (412)

PLANTING SCHEME A

OCTOBER PLANTING DATE:
SCHEME A:
BED #1 - ALYSSUM - WHITE
BED #2 & 3 - GERANIUMS - PINK
BED #4 - GERANIUMS - RED

OCTOBER PLANTING DATE:
SCHEME B:
BED #1 - DUSTY MILLER - SILVER/GRAY
BED #2 & 3 - GERANIUMS - PINK
BED #4 - DELPHINIUM - BLUE

OCTOBER PLANTING DATE:
SCHEME C:
BED #1,2,3&4 - NEW GUINEA IMPATIENS
LAVENDER, ORANGE, PINK,
SALMON, MIX EQUAL AMOUNTS

PLANTING SCHEME C

| REVISIONS | |
|-----------|-------------|
| DATE | DESCRIPTION |
| | |

McGee & Associates
Landscape Architecture
DESIGN • ENVIRONMENTAL MANAGEMENT • PLANNING
5079 Tamiami Trail East • Naples, Florida 34113
Phone: (239) 417-0707 Fax: (239) 417-0708
Certificate of Authorization LC-000088 - Michael A. McGee, LA-000084

COLLIER COUNTY DEPARTMENT OF
ALTERNATE TRANSPORTATION MODES

LELY GOLF ESTATES
BEAUTIFICATION, M.S.T.U.

ST. ANDREW BLVD.
MEDIAN #1 ANNUAL PLANTINGS
CONCEPT PLAN

| |
|-----------|
| SHEET NO. |
| L-1 |

THESE PLANS AND TECHNICAL DRAWINGS REMAIN THE COPYRIGHT PROPERTY OF THE DESIGNER. NO PART OF THESE DRAWINGS MAY BE COPIED OR REPRODUCED OR BUILT OR USED WITHOUT THE WRITTEN PERMISSION OF McGee & Associates. © 2015