




SITE LAYOUT PLAN
SCALE: 1" = 10.0'

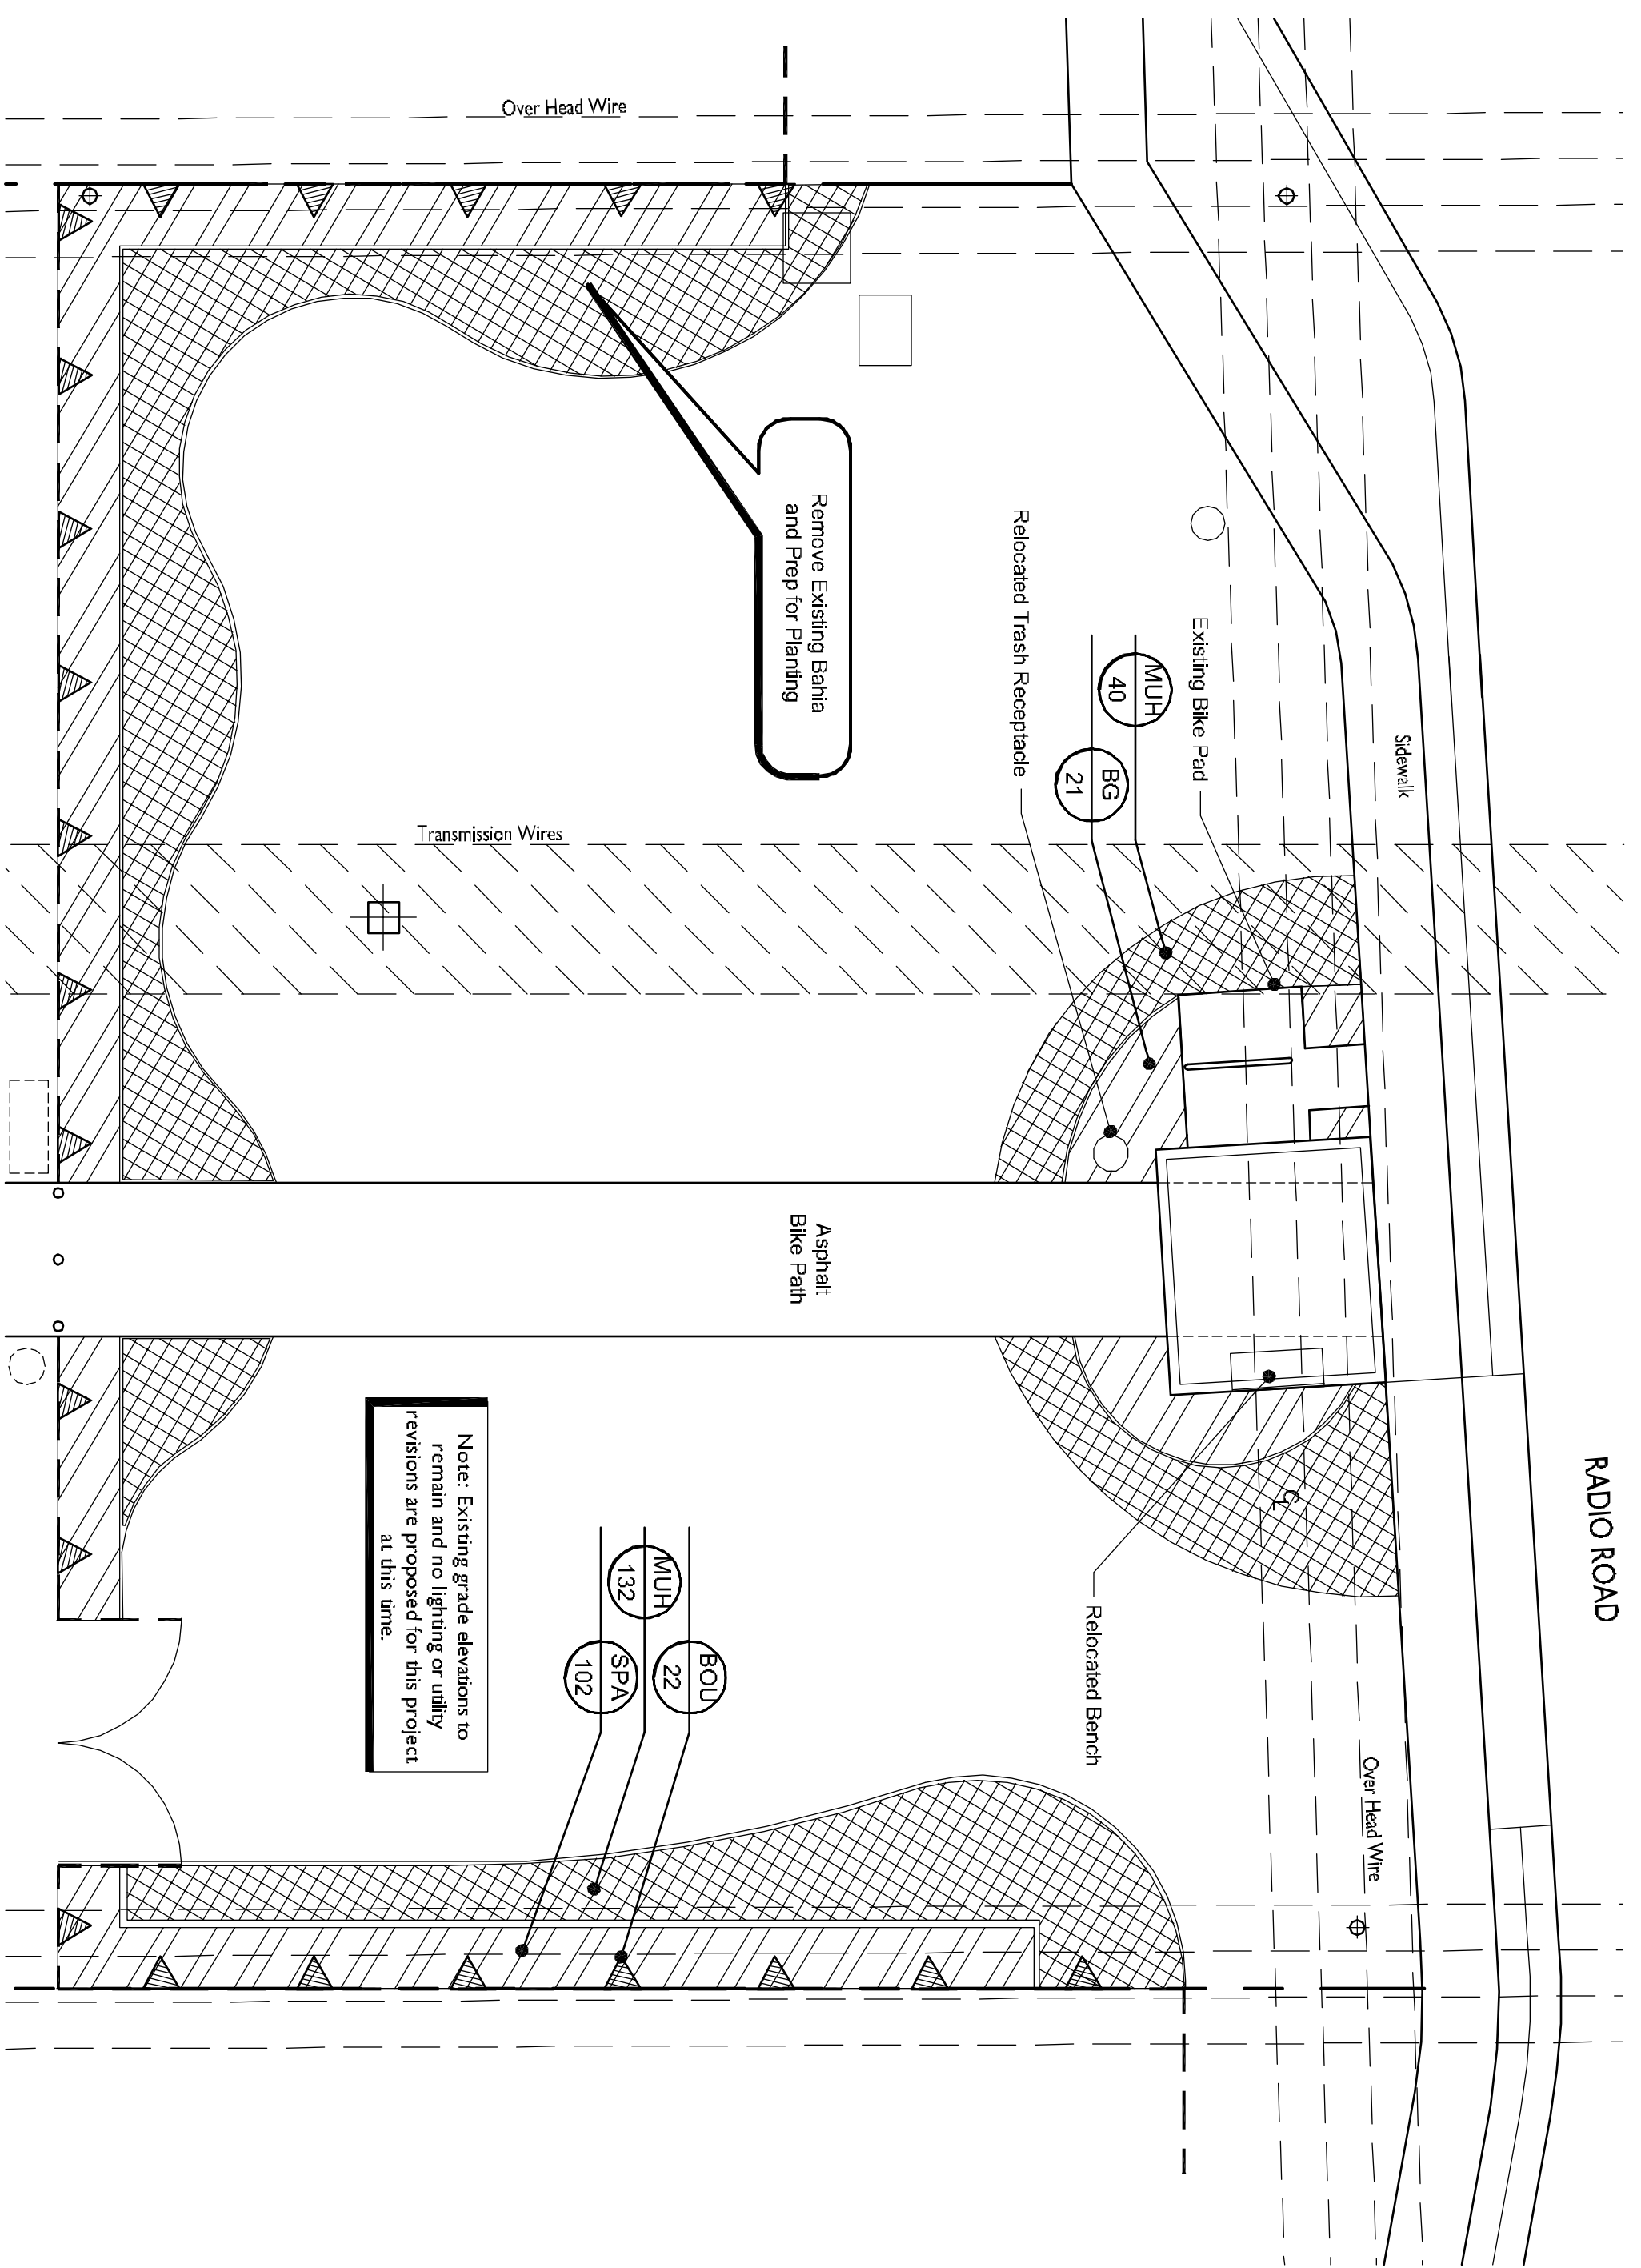


PLANTING PLAN
SCALE: 1" = 10.0'

HARDSCAPE CALLOUT LEGEND:

Sym	Paving Material	Color/Spec	Supplier
(A)	Interlocking Concrete Pavers	Cemex 2-3/8" x 4" x 8" Classic Interlocking Concrete Pavers Color = 0193 or approved equal	Cemex 239-597-3162

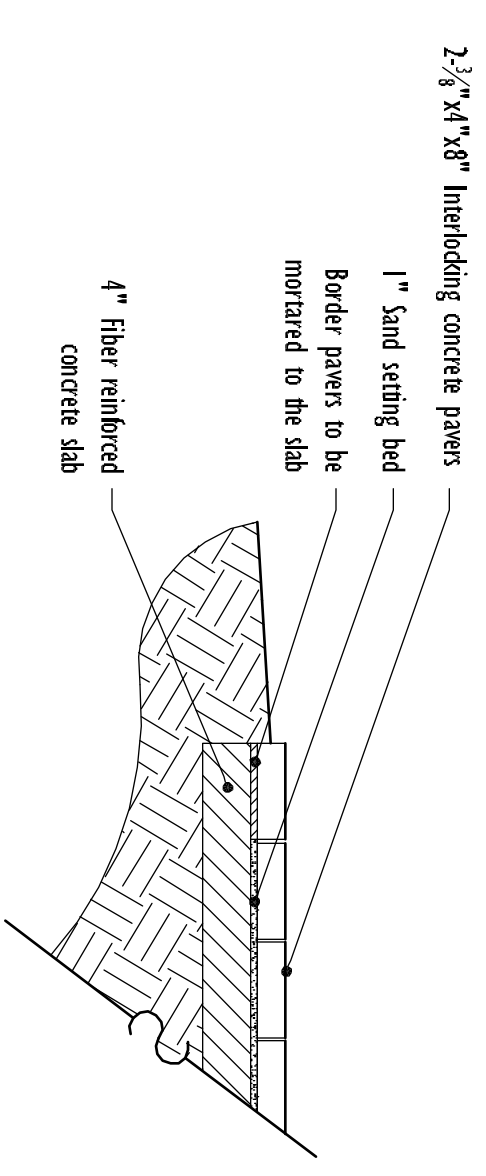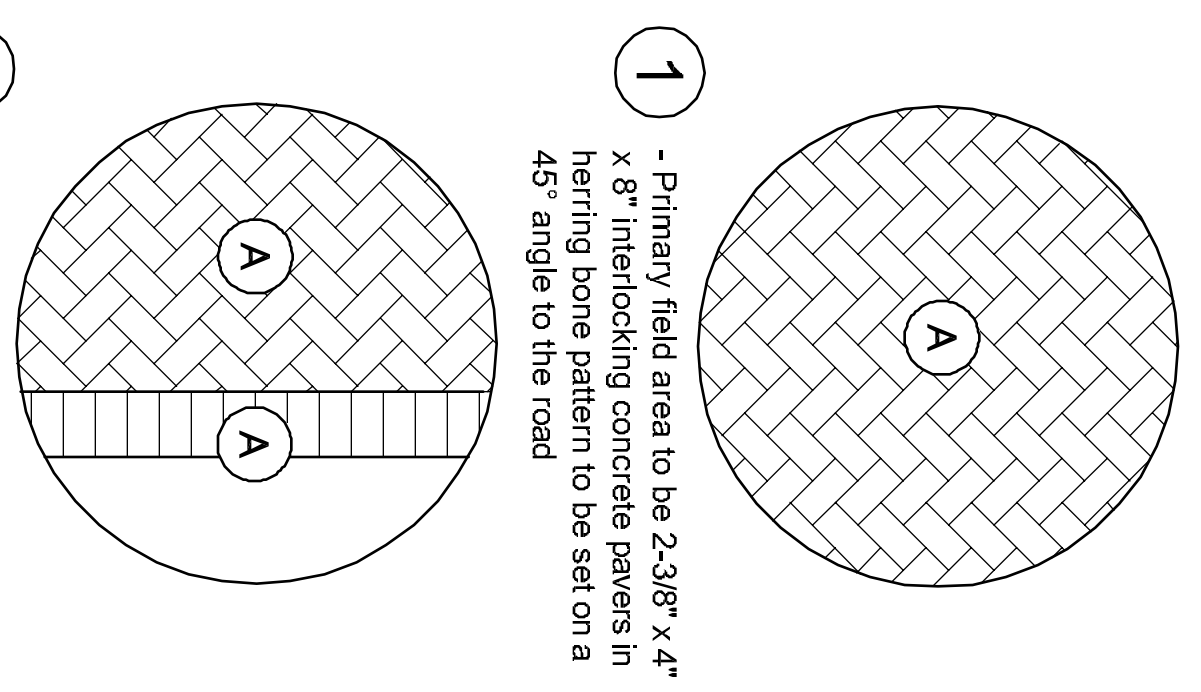

PAVER EDGE SECTION
SCALE: 3/4" = 1' - 0"

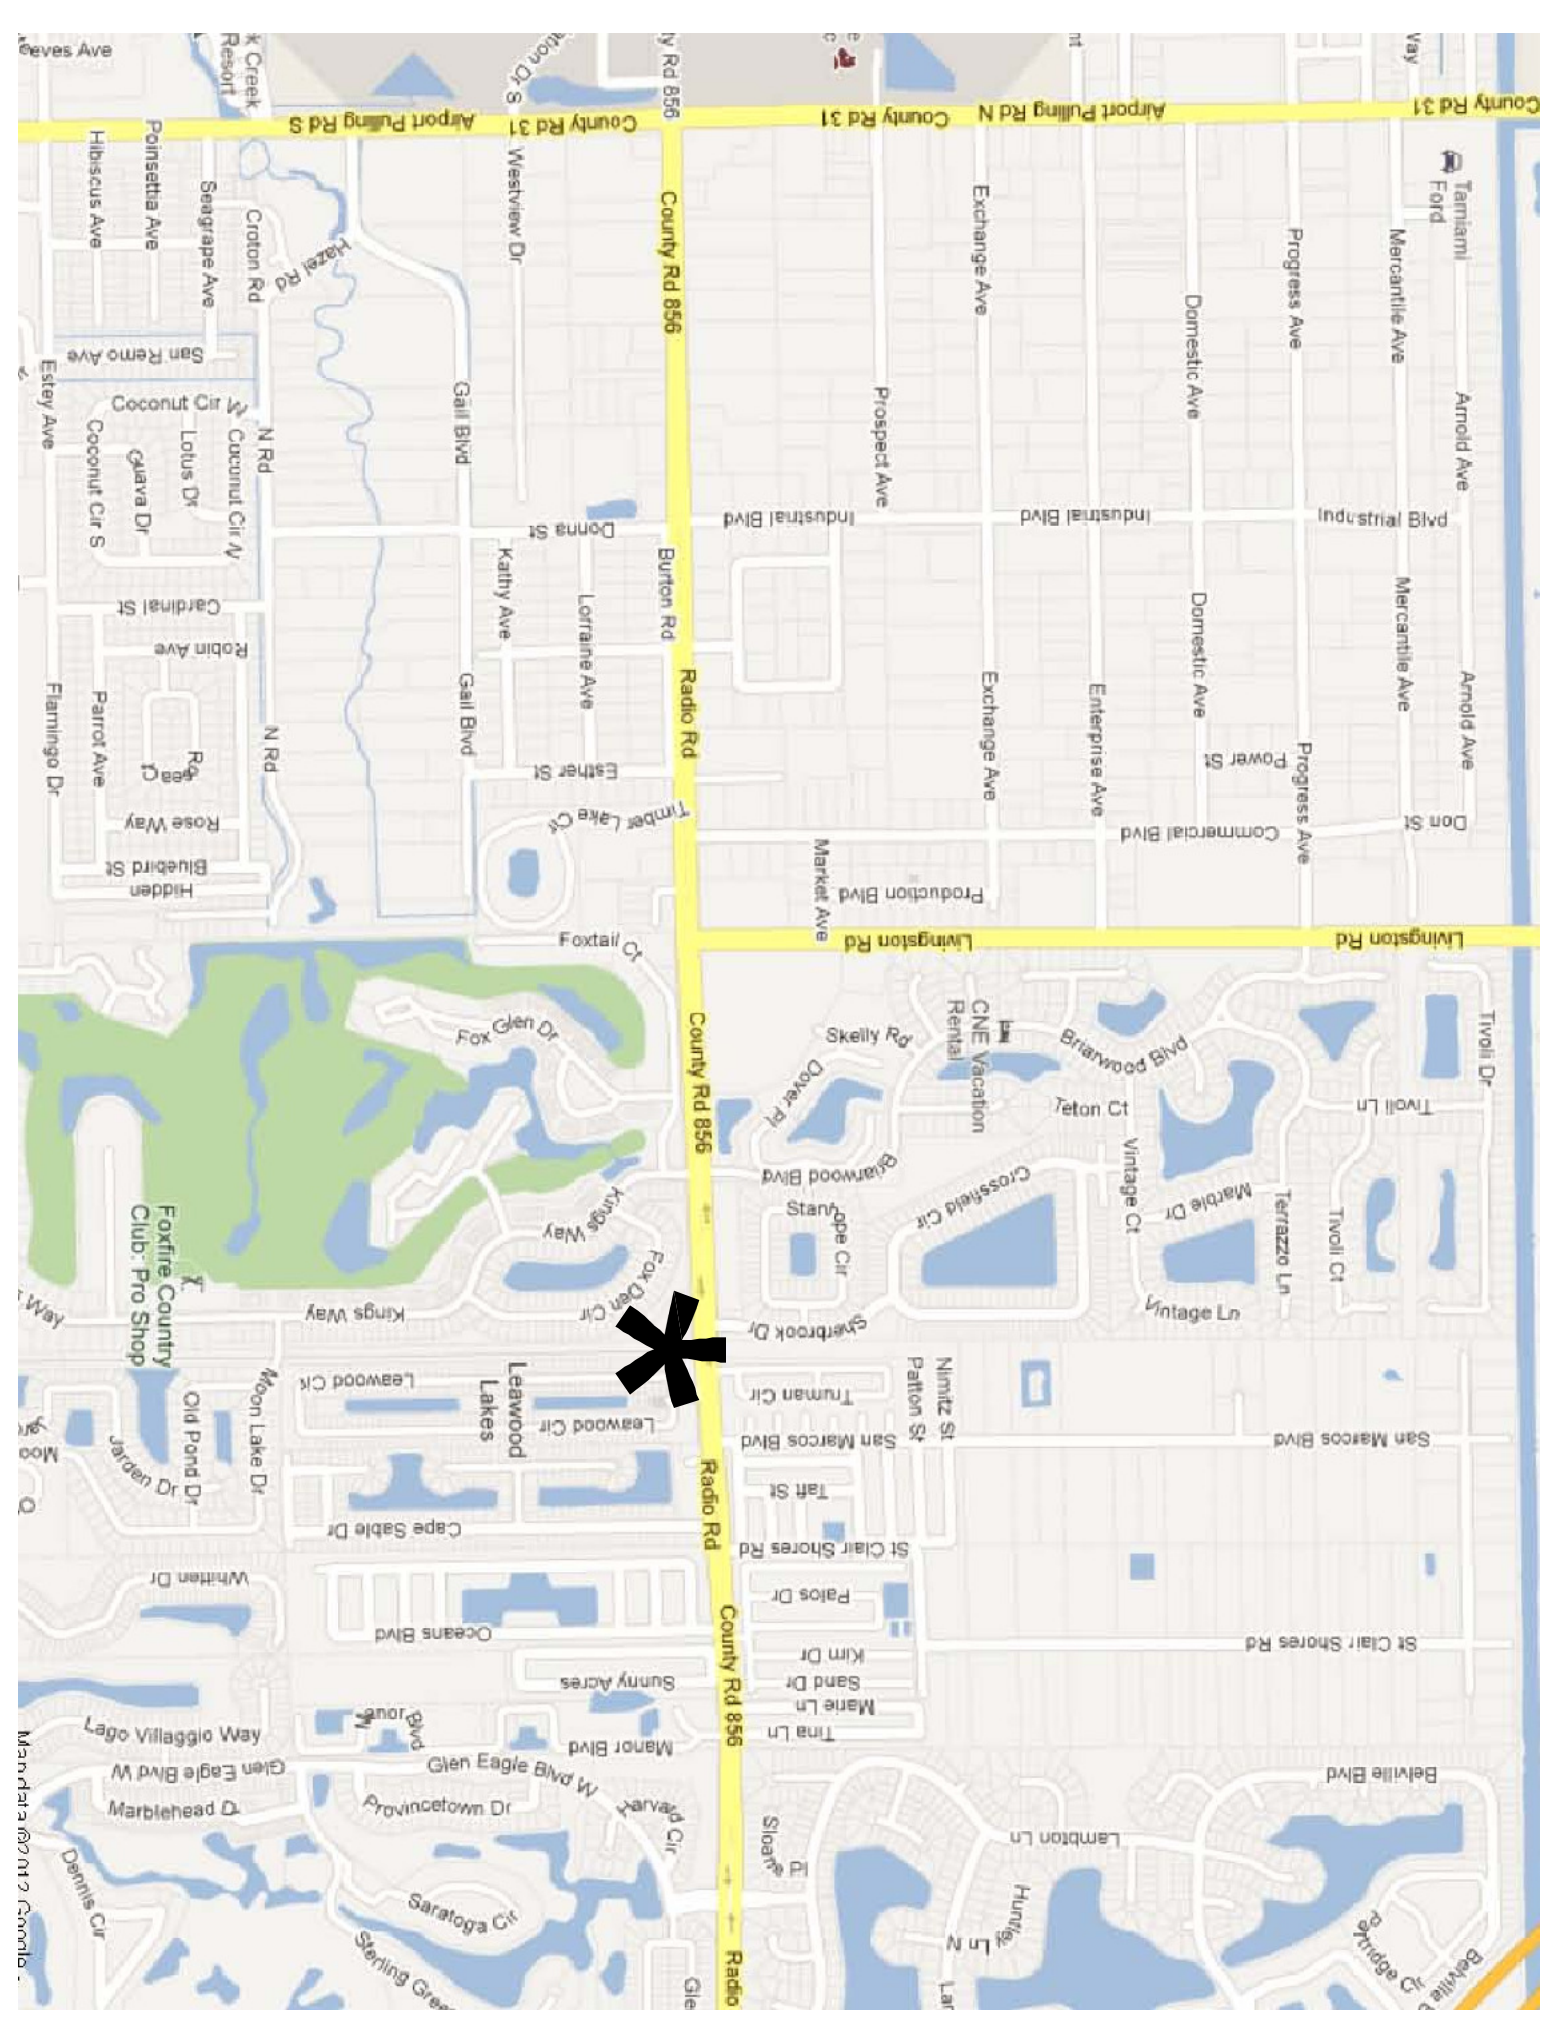

PROJECT LOCATION:

PLANT LIST
5/3/2012

QTY	Sym	Botanical Name	Common Name	Specification	Spacing	Maturity	Native	Notes
SHRUBS								
172	MUH	Muhlenbergia capillaris	Muliny Grass	3 gallon 24"	36" OC	18-24"	Y	
120	SPA	Spartina bakeri	Sand Cordgrass	3 gallon 24"	36" OC	18-24"	Y	
21	BG	Bougainvillea 'Ms. Alice'	Dwarf White Bougainvillea	3 gallon 24"	36" OC	18-24"	N	
VINES								
22	*BOU	Bougainvillea 'Barbara Kast'	Bougainvillea	7 gallon, 4' trails	10' OC		N	
MISCELLANEOUS								
2300	SF	Forestry Resources, Grants Blend	Vitaminich - Grants Blend	2 CF Bags, 4" Furred Depth				

* Contractor to remove vines from nursery trellis and attach to chain link fence with stainless wire.

SITE LAYOUT, DETAIL AND PLANTING PLAN

SHEET NUMBER: **S-1**

Date: 01-26-12
Revision Date: 03-06-12, 05-03-12, 05-10-12
Revision Date:
Revision Date:

SCALE: 1" = 10.0'

Job #: 013-10

This plan and design are the property of Windham Studio, Inc. Plans shall not be copied or reproduced without the written consent of Windham Studio, Inc.

RICH KING MEMORIAL GREENWAY
NAPLES, FLORIDA

WINDHAM
Studio, Inc.

Scott Walker, RA
Landscape Architect, B.L. 0001516

P.O. Box 1239
Bonita Springs, Florida 34133
phone: 239.390.1936
fax: 239.390.1937
scott@windhamstudio.com