



# DAVIS BLVD. (S.R. 84) PHASE 4A (SANTA BARBARA BLVD. TO FIRANO DR.)

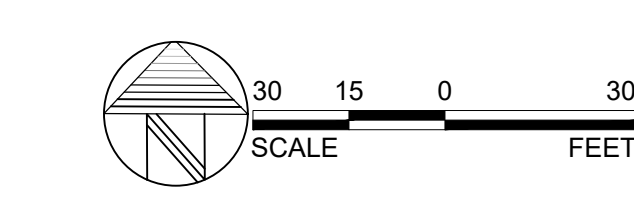

Satake Palm



Handroanthus - Tabebuia - 'Ipe'

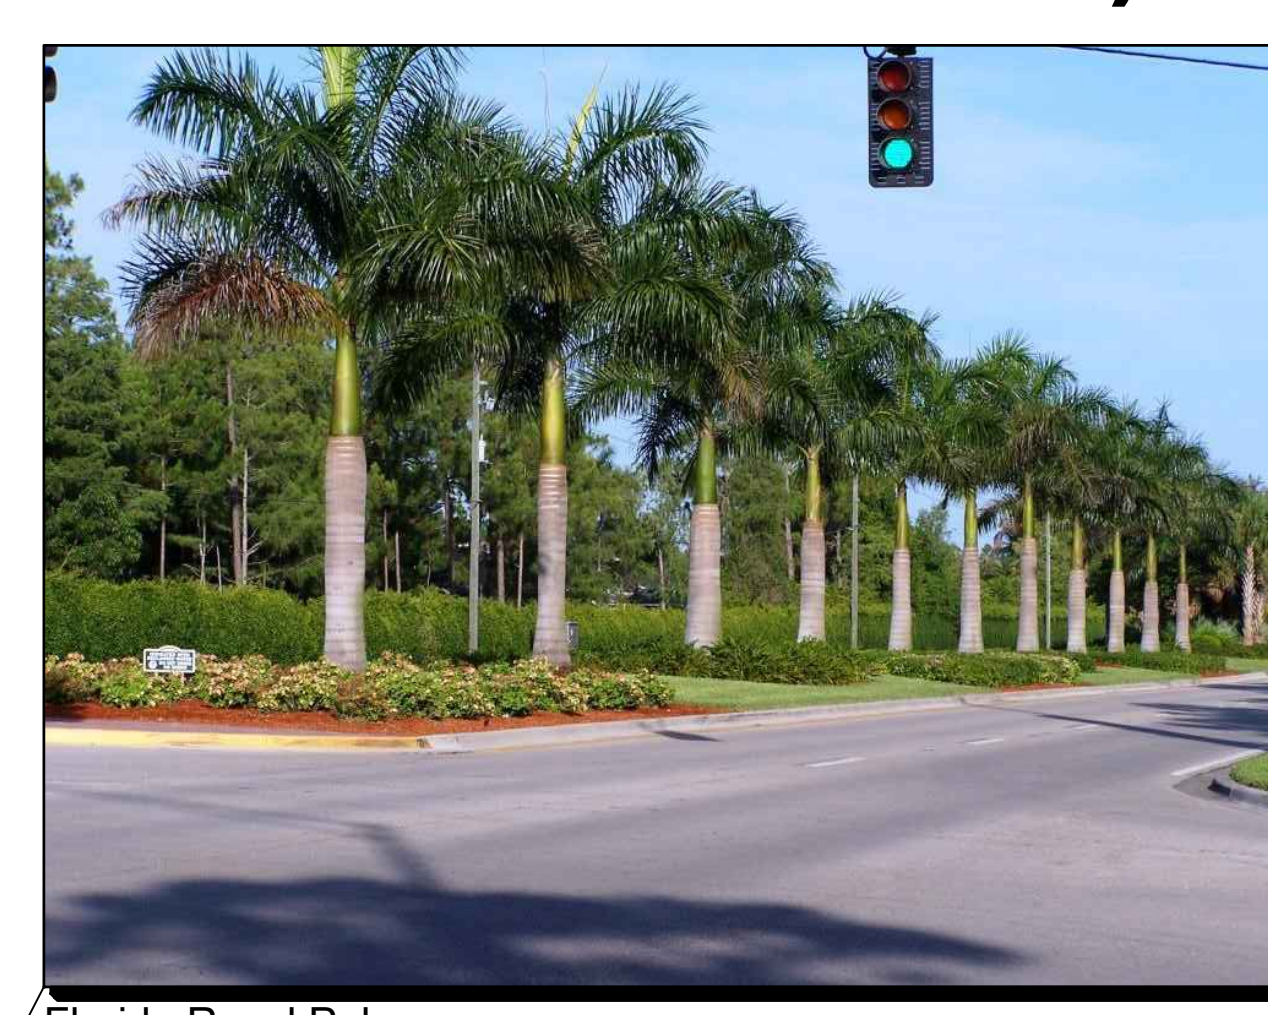

Florida Royal Palm



Florida Thatch Palm



Satake Palm




White Geiger Tree



Yellow Bulbine

SANTA BARBARA BLVD.)

 

PERENNIAL PEANUT GOLDEN GLORY




YELLOW AFRICAN IRIS & GOLDEN GLORY PERENNIAL PEANUT



Montgomery palm



Sun Rose Ice Plant

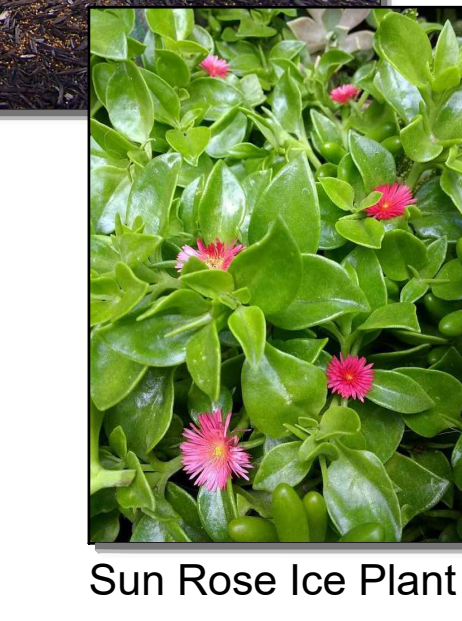

Sun Rose Ice Plant

| LANDSCAPE TABULATION OF QUANTITIES AND PLANT SCHEDULE DAVIS BLVD. (SR 84) PHASE 4A LANDSCAPING |       |  |                  |      |              |       |       |          |                  |             |
|--|-------|--|------------------|------|--------------|-------|-------|----------|------------------|-------------|
| ITEM NO.   | LABEL | ITEM DESCRIPTION<br>(BOTANICAL NAME / COMMON NAME; SIZE; SPACING; DETAILS)                               | MAX. MAINT. SIZE | UNIT | SHEET NUMBER |       |       |          | TOTAL THIS SHEET | GRAND TOTAL |
|  |       |  |                  |      | M-33         |       | M-34E |          |                  |             |
|  |       |  |                  |      | LD-07-08     | LD-08 | LD-09 | LD-09-10 |                  |             |
| <b>580-1-1 - SMALL PLANTS</b>  |       |  |                  |      |              |       |       |          |                  |             |
| 1  | AG    | ARACHIS PINTO / GOLDEN GLORY PINTO / PERENNIAL PEANUT #1 GAL 6" X 1" 1.5' OC                             | 8"               | EA   | 717          |       |       |          | 1176             | 1893        |
| 2  | BF    | BULBINE FRUTESCENS - YELLOW BULBINE #1 GAL 6" X 6" 18" OC, FULL  | 18"              | EA   | 59           |       |       |          | 412              | 471         |
| 3  | DB    | DIETES BICOLOR #3 GAL 24" X 30" 4' OC, FULL  | 4'               | EA   | 84           |       |       |          |                  | 84          |
| 4  | CI    | CHRYSOBALANUS ICAGO HORIZONTAL #3 GAL 24" X 24" 4' OC  | 4'               | EA   | 149          |       |       |          |                  | 149         |
| 5  | MC    | MESEMBRYANTHEMUM CORONILLUM BABY SUNROSE GEPLANT #1 GAL 6" X 1" 1.5' OC                                  | 6"               | EA   | 1129         | 595   | 625   |          | 788              | 3127        |
| 6  | SJ    | STACHYARPHETA JAMAICENSIS - BLUE PORTERWEED #3 GAL 24" X 24" 4' OC, FULL                                 | 4'               | EA   |              | 43    | 71    |          |                  | 114         |
| <b>580-1-2 - LARGE PLANTS</b>  |       |  |                  |      |              |       |       |          |                  |             |
| <b>TREES &amp; PALMS RECOMMENDED TO PLANT ADJACENT OR OVER STORMWATER PIPING</b>               |       |  |                  |      |              |       |       |          |                  |             |
| 7  | CB    | CORDIA BOISSIERI - WHITE GEIGER 4" CAL 12" O.A. X 6" SPR. 30" DIA ROOT BALL, F.G. B&B                    | NF/30"           | EA   |              |       |       | 2        |                  | 2           |
| 8  | HI    | HANDROANTHUS IMPETIGINOSA 'IPE' / PURPLE TRUMPET 5.5" CAL 14" O.A. X 8" SPR. 50" DIA ROOT BALL, F.G. B&B | NF/40"           | EA   | 3            |       |       |          |                  | 3           |
| 9  | SL    | SAXIFRAGA LUKKENSIS - SATAKE PALM 12" O.A. HT. 12" X 14" O.A. HT.  | NF/40"           | EA   | 3            |       |       | 6        |                  | 9           |
| 10   | TR4   | THRINAX RADATA - FLORIDA THATCH PALM 4' O.A. HT. F.G. B&B  | NF/25"           | EA   |              | 3     | 2     |          |                  | 5           |
| 11   | TR8   | THRINAX RADATA - FLORIDA THATCH PALM 8' O.A. HT. F.G. B&B  | NF/25"           | EA   |              | 2     | 3     |          |                  | 5           |
| 12   | TR12  | THRINAX RADATA - FLORIDA THATCH PALM 12' O.A. HT. F.G. B&B   | NF/25"           | EA   |              |       | 3     |          |                  | 3           |
| 13   | VM    | VEITCHIA MONTGOMERYANA / MONTGOMERY PALM 5" CAL 10" CT. 18" O.A. 30" DIA ROOT BALL, 5 LEAFLETS, F.G. B&B | NF/40"           | EA   | 4            |       |       |          |                  | 4           |
| <b>TREES &amp; PALMS NOT RECOMMENDED TO PLANT ADJACENT OR OVER STORMWATER PIPING</b>           |       |  |                  |      |              |       |       |          |                  |             |
| 14   | RE    | ROYSTONIA ELATA / FLORIDA ROYAL PALM 23" CAL 12" CT. 50" DIA ROOT BALL, 5 LEAFLETS, F.G. B&B             | NF/180"          | EA   | 5            |       |       |          |                  | 5           |
| <b>570-1-2 - TURF</b>  |       |  |                  |      |              |       |       |          |                  |             |
| 15   | SOD   | PERFORMANCE TURF, SOD 'COASTAL BAHIA' RIGHT-OF-WAY REPAIR FOR ELECTRIC & IRRIGATION TRENCHING            |                  | SY   |              | 90    | 88    |          | 52               | 230         |
| 16   | SOD   | PERFORMANCE TURF, SOD 'ST. AUGUSTINE 'FLORATAM' MEDIAN TURF AREAS  |                  | SY   | 870          |       |       |          | 517              | 1387        |
| <b>580-1 - MULCH</b>   |       |  |                  |      |              |       |       |          |                  |             |
| 17   | BAG   | ORGANIC GRADE "A" 2" CU FT. BAGS, 3" DEPTH PER FOOT INDEX 580-001; COLOR TO BE BROWN SELECTED BY COUNTY. |                  | BAG  | 821          | 170   | 220   |          | 400              | 1611        |

**LANDSCAPE SCHEDULE NOTES:**  
 \*- IDENTIFIES ITEMS NORMALLY REQUIRING SHOP DRAWINGS, PHOTOS OR PLANS. CONTRACTOR SHALL DETERMINE OTHER ITEMS THAT REQUIRE SHOP DRAWINGS.  
 ALT (ALTERNATE) - INDICATES BID ITEMS THAT MAY BE DELETED FROM THE CONTRACT OR ADJUSTED UP OR DOWN BASED UPON SITE CONDITIONS AND/OR BUDGET.  
 CT (CUT) - INDICATES ITEMS TO BE REMOVED FROM THE SITE.  
 MUL (MULCH) - INDICATES MULCH TO BE APPLIED TO THE SITE.

**Landscaping Abbreviations Key:**  
 B&B - Balled & Burlapped  
 CA - Overall Height  
 CAL - Caliper  
 OC - On Center  
 CT - Clear Trunk  
 PPP - Plant Per Pot  
 DC - Diamond Cut Trunk  
 REGEN - Regenerated Roots  
 FF - Florida Fancy Grade  
 FG - Field Grown  
 SPR - Canopy Spread  
 GAL - Gallon Size  
 MULTI - Multiple Stems or Trunks

## PLANT SYMBOLS LEGEND

- CANOPY TREES**
  - HI - Purple Trumpet Tree
  - CW - White Geiger
- PALM TREES**
  - RE - Florida Royal Palm 12' Cw. Ht.
  - SL - Satake Palm
  - TR3 - Florida Thatch Palm 10' Oa. Ht.
  - TR2 - Florida Thatch Palm 8' Oa. Ht.
  - TR - Florida Thatch Palm 6' Oa. Ht.
- SHRUBS, GRASSES & GROUND COVERS**
  - CH - Horizontal Cocoplum
  - DB - Yellow African Iris
  - SJ - Blue Porterweed
  - MC - Sunrose Iceplant
  - BH - Yellow Bulbine
  - SA - St. Augustine 'Floratan' Turf

