


PLAN

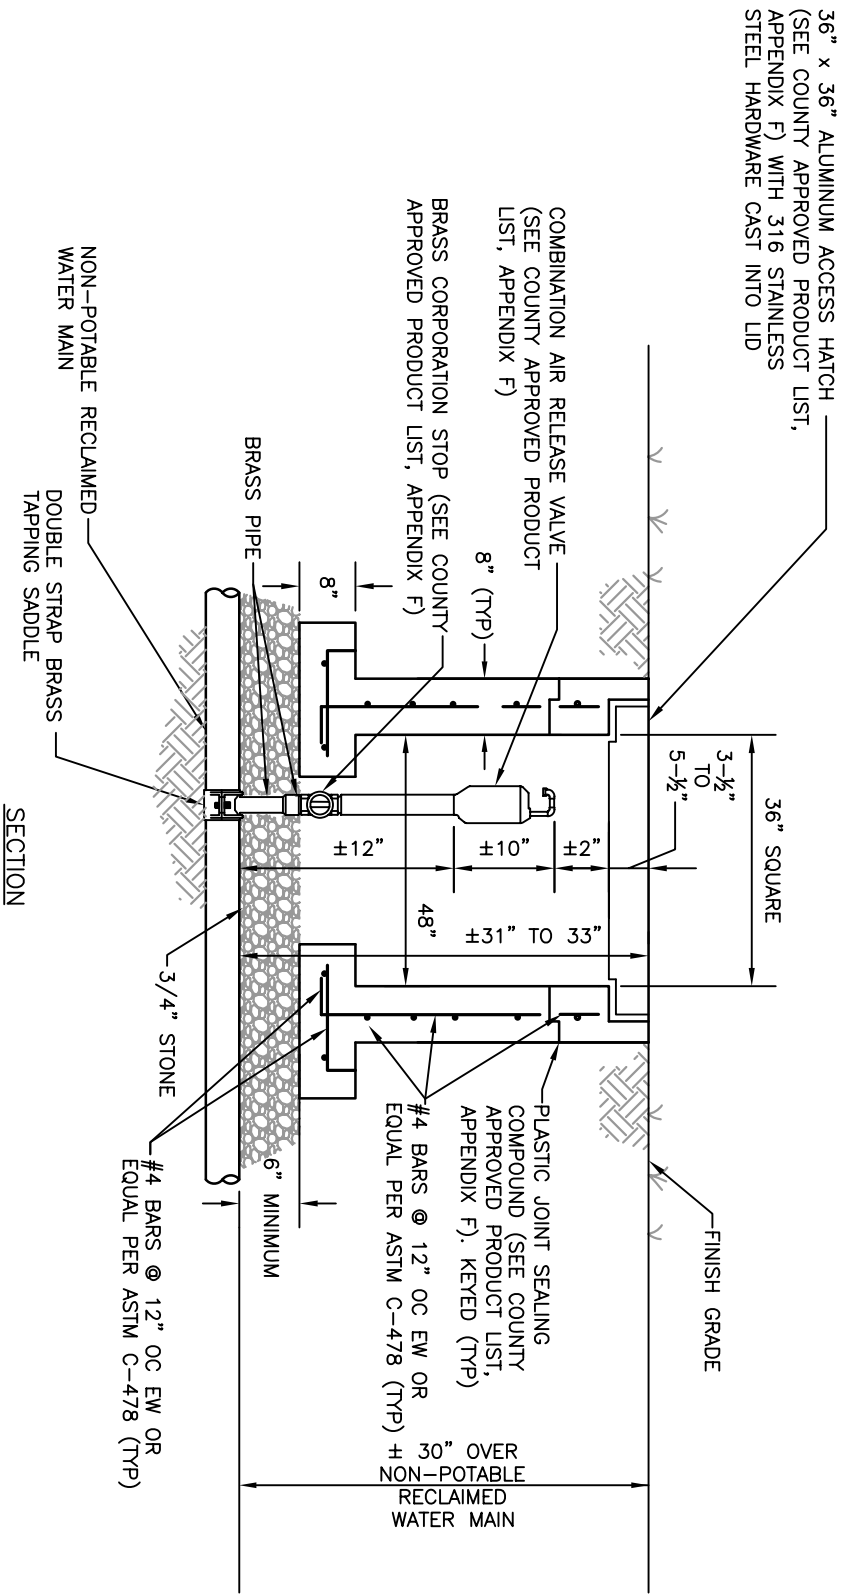

SECTION

RECLAIMED WATER AIR RELEASE VALVE DETAIL

NTS

NP-3

REVISED: AUGUST 2008