



**URBAN 6 LANE DIVIDED TYPICAL SECTION**  
 (ROADWAY SECTION - BETWEEN MAJOR INTERSECTIONS ONLY)  
 (SIDEWALK ALIGNMENT MAY MEANDER WITHIN INDICATED LANDSCAPE AND SIDEWALK AREAS)

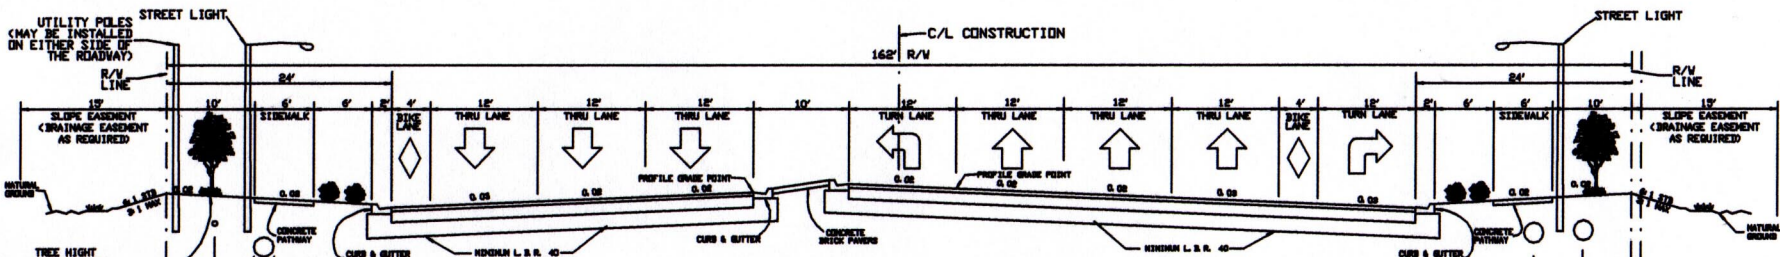

**URBAN 6 LANE DIVIDED W/ RIGHT & LEFT TURN LANES TYPICAL SECTION**  
 (AT MINOR INTERSECTIONS)  
 (SIDEWALK ALIGNMENT MAY MEANDER WITHIN INDICATED LANDSCAPE AND SIDEWALK AREAS)

**NOTE:**  
 CURB CUT RAMPS (HANDICAP PLATFORM AND ACCESS) WITHIN MEDIAN AT CROSSWALK LOCATIONS

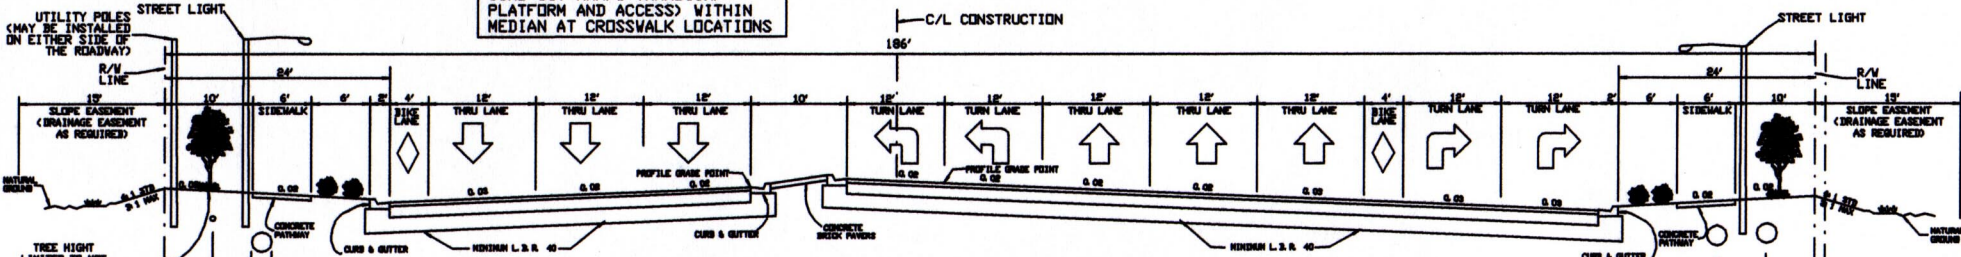

**URBAN 6 LANE DIVIDED W/ RIGHT & LEFT TURN LANES TYPICAL SECTION**  
 AT MAJOR INTERSECTIONS WHERE WARRANTED FOR DUAL (LEFT OR RIGHT) TURN LANES  
 (SIDEWALK ALIGNMENT MAY MEANDER WITHIN INDICATED LANDSCAPE AND SIDEWALK AREAS)

typsrd03.dwg 1-19-00 8:41:50 am EST

NO.	DATE	REVISIONS	BY	CHK.	DATE

BOARD OF COUNTY COMMISSIONERS  
 COLLIER COUNTY, FLORIDA  
 PUBLIC WORKS ENGINEERING DEPARTMENT  
 5000 TAMPA TRAIL BLVD, BUILDING 70  
 FORT LAUDERDALE, FLORIDA 34651 (904) 774-6100

ROADWAY ELEMENTS  
 TASK FORCE

TITLE  
 TYPICAL SECTION  
 SIX LANE DIVIDED URBAN ROADWAY

SHEET  
 3  
 OF 86