

McGee & Associates

Landscape Architecture

Project: GOLDEN GATE BEAUTIFICATION, M.S.T.U.
Project Manager: Darryl Richards, r.l.a., C.C.P.S.D. – A.T.M. Dept.
Consultant: McGee & Associates
Contractor: Hannula Landscaping & Irrigation Inc.
Report Period: May 2013

Location: Collier Blvd. Part A & B, and Green Blvd. Median #1

Consultant's Representative: Michael A. McGee, rla, isa
Contractor's Representative: Jeremy and Dale Hannula
Report No.: Eight

S - Indicates items to be addressed by staff.

C - Indicates items to be addressed by Contractor

This report is prepared strictly to provide recommendations only and in no manner is to imply any authorization to the Contractor or its Sub-Contractors to perform services for Collier County.

Contractor is requested to address items as soon as possible and indicate in **RESPONSE/COMMENTS** column when and which items are corrected.

Please return electronic copy to our office prior to next month's MSTU site review and meeting.

Note: Copy picture out of comment boxes and then paste to additional sheet if picture is desired in larger size.

<u>LOCATION/WORK AREA</u>	<u>S</u>	<u>C</u>	<u>R</u>	<u>MAINTENANCE SERVICES OBSERVATIONS & RECOMMENDATIONS</u>	<u>Responses by Hannula Landscaping</u>
Observation dates: 5/15-16/13				<u>MONTHLY ADDRESSED</u>	
Part "A" - West R/W Sign Area		X	2	Remove or cutback Crown of thorn and mulch bed.	
Median #1					
Median #2		X		Review and treat any weeds/Torpedo grass in the newly planted Sand Cordgrass beds.	
		X	2	Remove volunteer white Fountain grasses out of African Iris plants.	
		X	2	3 – Silver saw palmetto missing from north end bed.	Provide proposal to replace.
		X	2	Prune dead wood out of Magnolia tree.	
Median #3		X		Remove dead Indian Hawthorn plants.	
Median #4 – Paved separator					
Part "B" - Median #5					
Median #6					
Median #7					
Median #8					
Median #9					
Median #10					
Median #11		X		Review irrigation coverage. Minor water stress areas in turf.	
Median #12					
Median #13					
West R/W		X		Review all trees along sidewalk for low hanging limbs. Prune to 10 feet above sidewalk. Oak trees adjacent to north end of median number 5 need pruning.	
Green Blvd. - Median #1					
18th Ave. S.W. Median					

Design * Environmental Management * Planning * Arborist

5079 Tamiami Trail East / P. O. Box 8052 Naples, Florida 34101
 Phone (239) 417-0707 * Fax (239) 417-0708
 LC 098 * FL 1023A

McGee & Associates

Landscape Architecture

GOLDEN GATE BEAUTIFICATION, M.S.T.U.

Location: Collier Blvd. A & B and Green Blvd.


Report Period: May 2013

Report No.: Eight

<u>LOCATION/WORK AREA</u>	<u>S</u>	<u>C</u>	<u>R</u>	<u>MAINTENANCE SERVICES OBSERVATIONS & RECOMMENDATIONS</u>	<u>RESPONSE or COMMENTS</u>
Irrigation:					
Part A Pump Station- Median #2, 5 hp , 6" well, VFD					
Motorola Scorpio controller S3406					
Electric meter on west R/W at pump station, G Irrigation 951A					
Part B Pump Station-Median #13, 7.5 hp , 6" well, VFD					
Electric Meter Northwest corner of Collier & Green on north R/W adjacent to Median #1					
Motorola Scorpio controller S3405 & S3408					
				<u>QUARTERLY ADDRESSED</u>	
All Shrub plantings					
Part "A" - West R/W Sign Area	X	X	4	Remove Crown of thorn and mulch area.	
Part "A" Medians #1 thru 4					
Median #2 (Pump station & well)	X	X	4	Beds with 50% or less missing Plumbago and Thryallis shrubs should have missing plants replaced. Contractor to provide count.	Proposal 13-3156; installation schedule for the week of March 18-22, M&A: 4-12-13 Please update status.
	X	X	4	Three existing Red Fountain grass plantings due to less than 50% existing plants need to be refurbished. It is recommended to remove existing plants and install three rows of Sand Cordgrass, 3-gal. size on 4' centers running with the median and first rows 5' off back of curbing. At one location the Sand Cordgrass could be extended on the north and south end into two old Dune sunflower plantings areas. Contractor to provide count.	Proposal 13-3156; installation schedule for the week of March 18-22, M&A: 4-12-13 Please update status.
	X	X	7	Replace 3 dead or missing Silver Saw palmetto plants on the north end of the median. 3 gal. size.	Proposal 13-3156; installation schedule for the week of March 18-22, M&A: 4-12-13 Please update status.
	X	X	8	Crown of thorn on the south median end are in poor condition renovation is recommended to match plantings on ends of median 2 and 3.	Proposal 13-3156; installation schedule for the week of March 18-22, M&A: 4-12-13 Please update status.
Median #3	X	X	3	Beds with 50% or less missing Plumbago and Thryallis shrubs should have missing plants replaced. Contractor to provide count.	Proposal 13-3156; installation schedule for the week of March 18-22
Part "B" Medians #5 thru 13					
Median #5	X	X	2	Pavers should be pressure cleaned and sealed.	On scheduled for 2/25/13; Waiting on sealant price in order to submit proposal Pavers were cleaned but not sealed., M&A: 4-12-13 Please update status.
Medians 1 thru 13 and Green Blvd. Median #1		X	18	Median numbers need to be painted on both ends of the medians.	M&A: Provide proposal number and submittal date.
18 th Ave. S.W. Median					M&A: 4-12-13 Please update status.

<u>LOCATION/WORK AREA</u>	<u>S</u>	<u>C</u>	<u>R</u>	<u>MAINTENANCE SERVICES OBSERVATIONS & RECOMMENDATIONS</u>	<u>RESPONSE or COMMENTS</u>
---------------------------	----------	----------	----------	----------------------------------------------------------------	-----------------------------

GG MSTU Collier Blvd. Part A, Well Annual Water Use for 2013

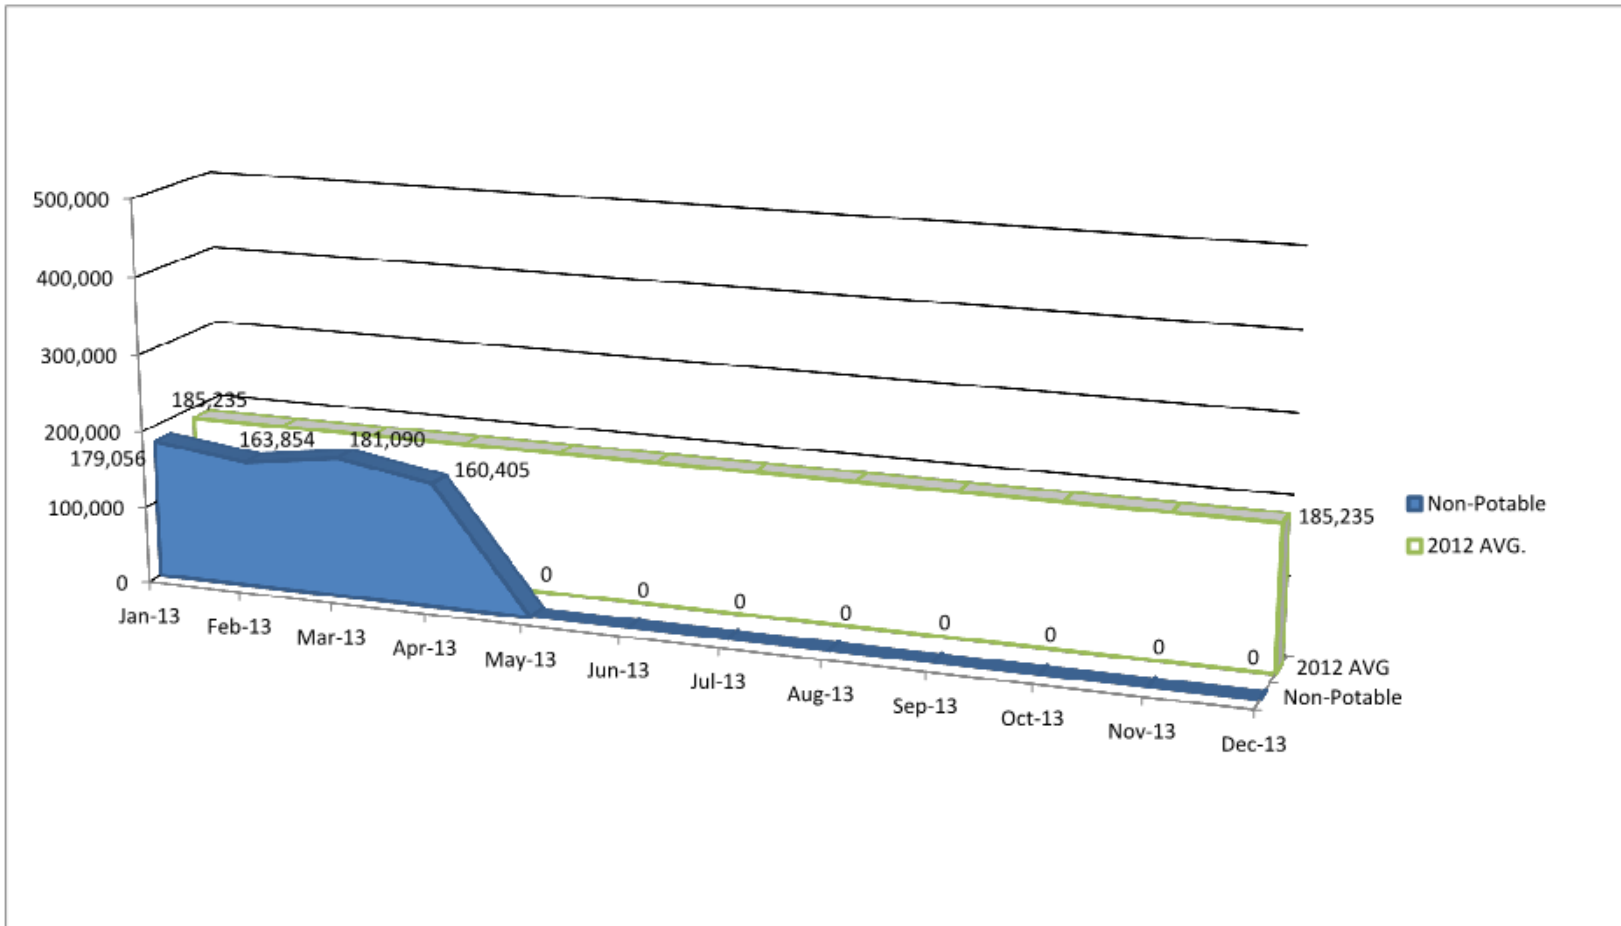

Water Use Goal:

(1.63 ac. of Plants)


Recommended: Supplemental watering rate of .5 to .75 inch per week. Three-quarter inch per week equals 33,196 gallons per week or 132,785 gallons per month.

2012 total water use: 2,222,816 gallons or 50.22 inches of supplemental water pumped.

5/01/2013

LOCATION/WORK AREA	S	C	R	MAINTENANCE SERVICES OBSERVATIONS & RECOMMENDATIONS	RESPONSE or COMMENTS
--------------------	---	---	---	-----------------------------------------------------	----------------------

GG MSTU Collier Blvd. Part B, Well Annual Water Use for 2013

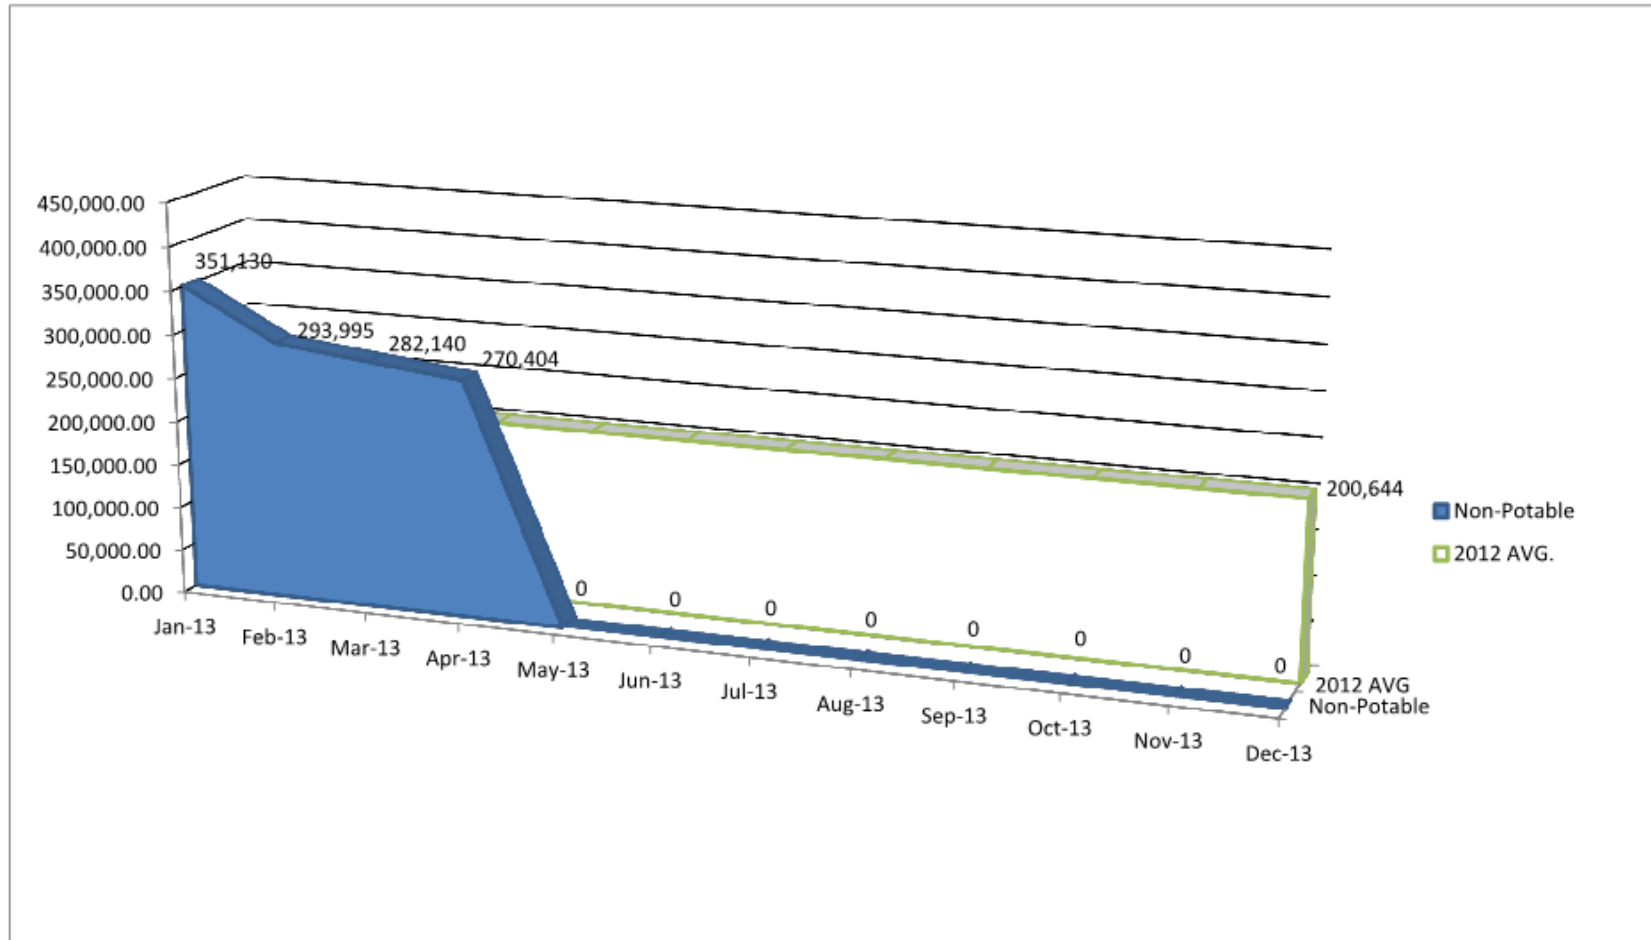

Water Use Goal:

(2.74 ac. of Plants & Turf)

Recommended: Supplemental watering rate of .75 to 1 inch per week. One inch per week equals 74,403 gallons per week or 297,612 gallons per month.

2012 total water use: 2,407,729 gallons or 32.36 inches of supplemental water pumped.

5/01/2013