



# MEDIAN BACKFILL

\* EMBANKMENT/PROVISIONAL SPECIFICATION TO INDEX NO. 506 WHERE STABILIZED BACK OF CURB IS INCREASED FROM 4" TO 12"

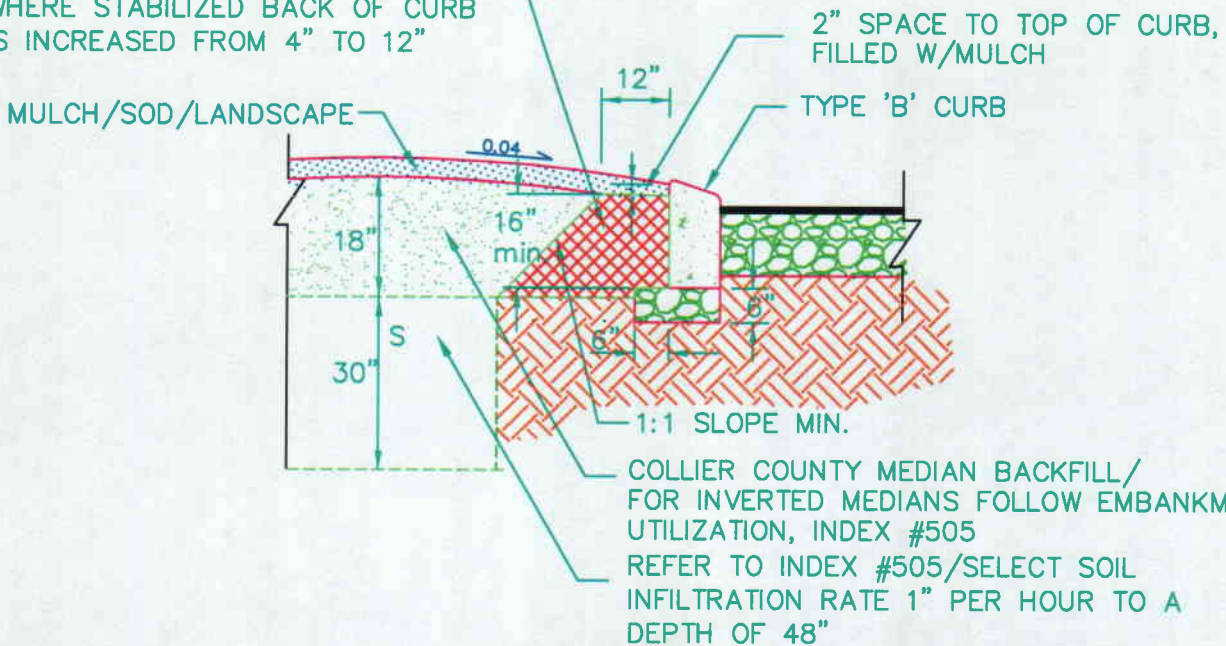

**DETAIL 'A'**

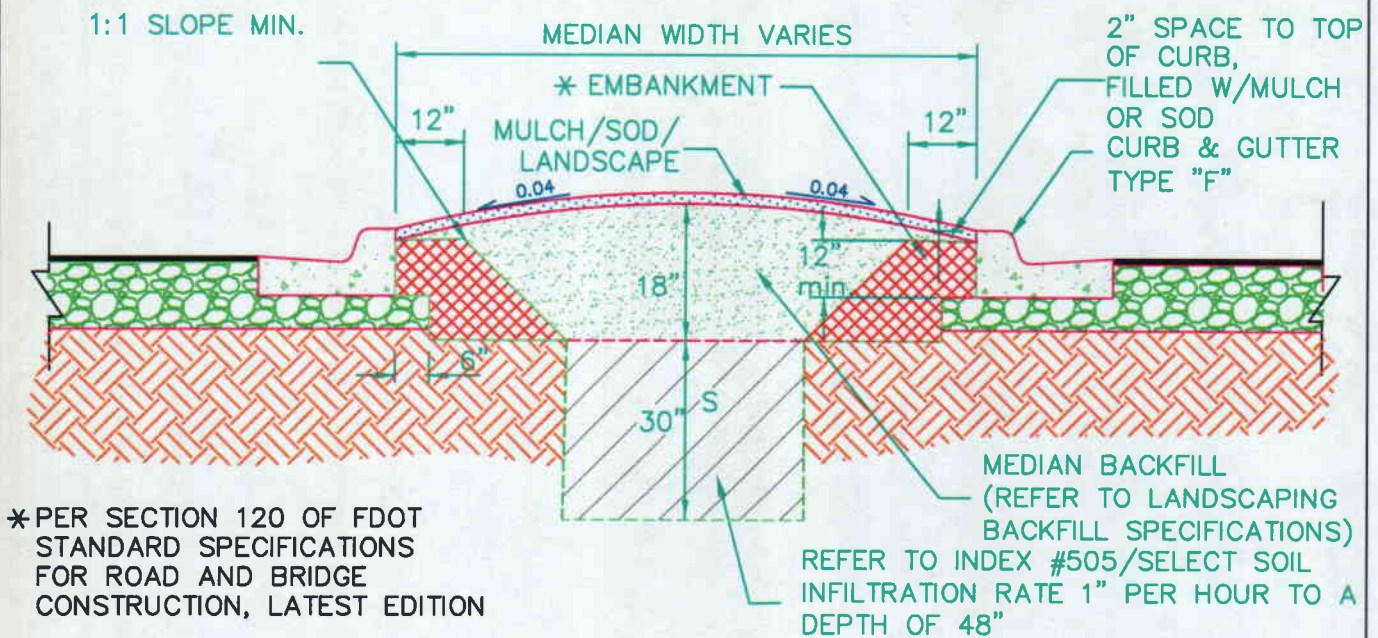

\*PER SECTION 120 OF FDOT STANDARD SPECIFICATIONS FOR ROAD AND BRIDGE CONSTRUCTION, LATEST EDITION

**DETAIL 'B'**

<p><b>BOARD OF COUNTY COMMISSIONERS</b>  <b>COLLIER COUNTY, FLORIDA</b>  <b>TECM DEPARTMENT</b>                  2885 SOUTH HORSESHOE DRIVE                  NAPLES, FLORIDA 34104 (239) 774-8484</p>	TITLE	DRAWN BY: TD
	<p><b>MEDIAN BACKFILL DETAIL</b></p>	REVIEWED BY: DB,JFO,PL
		APPROVED BY: JAY AHMAD
		APPROVED DATE: Rev. 3/5/08
		SCALE: NTS
	DATE: 4/03/07	FILE NO: BACKFILL