


PROVIDE A 3" DIAMETER BRASS DISC ANCHORED IN CONCRETE COLLAR. DISC SHOULD PROVIDE THE FOLLOWING INFORMATION: SIZE OF MAIN; NUMBER OF TURNS TO OPEN; DIRECTION TO TURN TO OPEN; VALVE MANUFACTURER AND YEAR VALVE INSTALLED

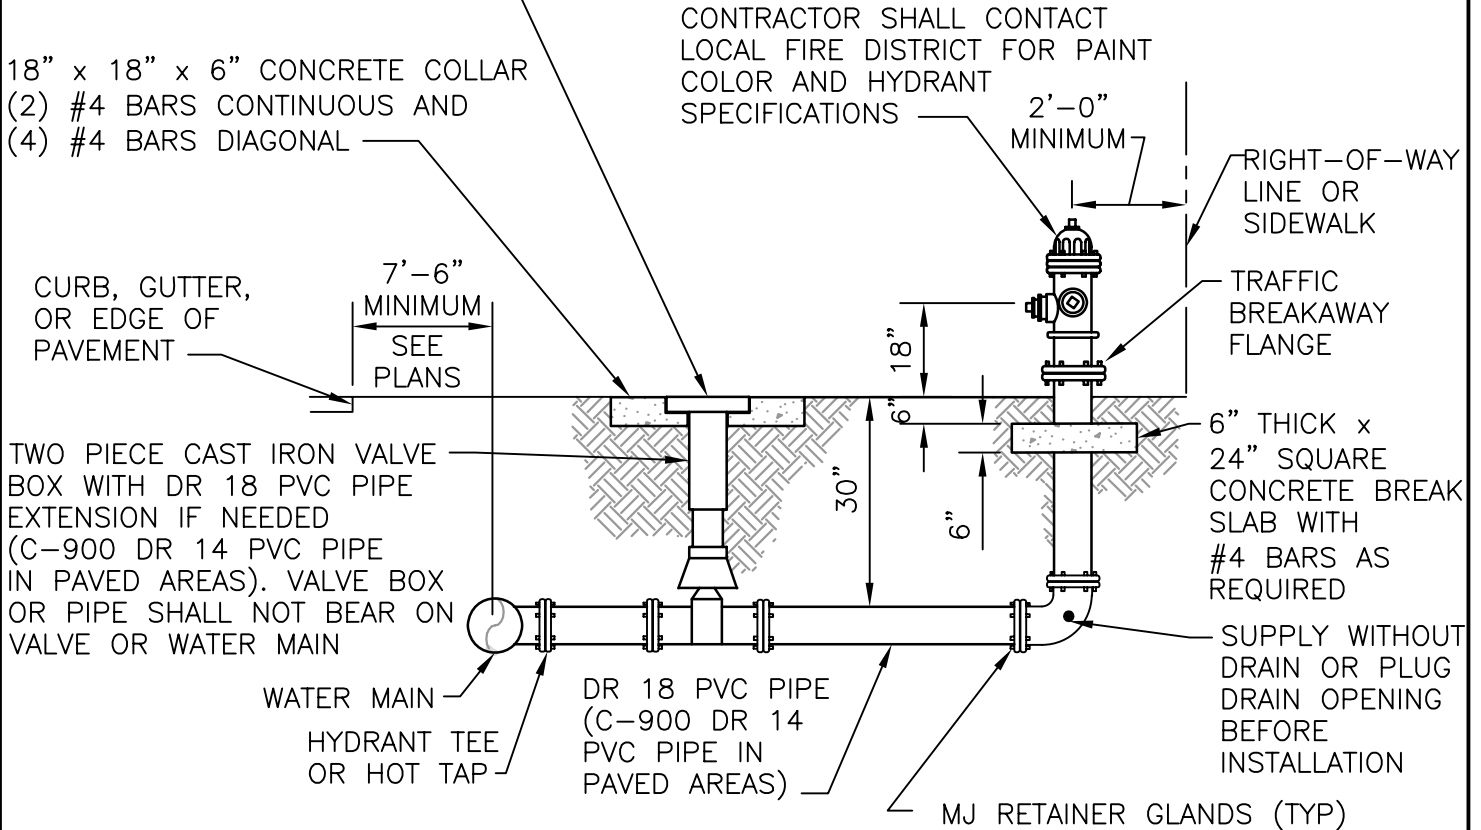

NOTES:

1. HYDRANT MUST BE CURRENT YEAR MANUFACTURE AND YEAR OF MANUFACTURE MUST BE CAST ON BARREL.
2. ALL EXISTING MAINS WHERE FIRE HYDRANTS ARE TO BE INSTALLED SHALL BE HOT TAPPED.
3. TAPPING SADDLES MAY BE EITHER STAINLESS STEEL OR DUCTILE IRON. ALL TAPPING SADDLES FOR ASBESTOS CEMENT PIPE SHALL BE STAINLESS STEEL.
4. ALL FIRE HYDRANT BARRELS SHALL BE A MINIMUM 5-1/4" IN DIAMETER.
5. ALL FIRE HYDRANTS INSTALLED SHALL BE OF THE BREAK AWAY FLANGE TYPE AND SHALL MEET THE REQUIREMENTS OF THE LOCAL FIRE CONTROL DISTRICT.
6. HYDRANT SHALL CONFORM WITH AWWA C-502.
7. THRUST RESTRAINT SHALL BE BY MJ RETAINER GLANDS.