


PLAN

FOR FORCE MAINS 24" DIAMETER AND LARGER, USE 48" SQUARE PRECAST STRUCTURE

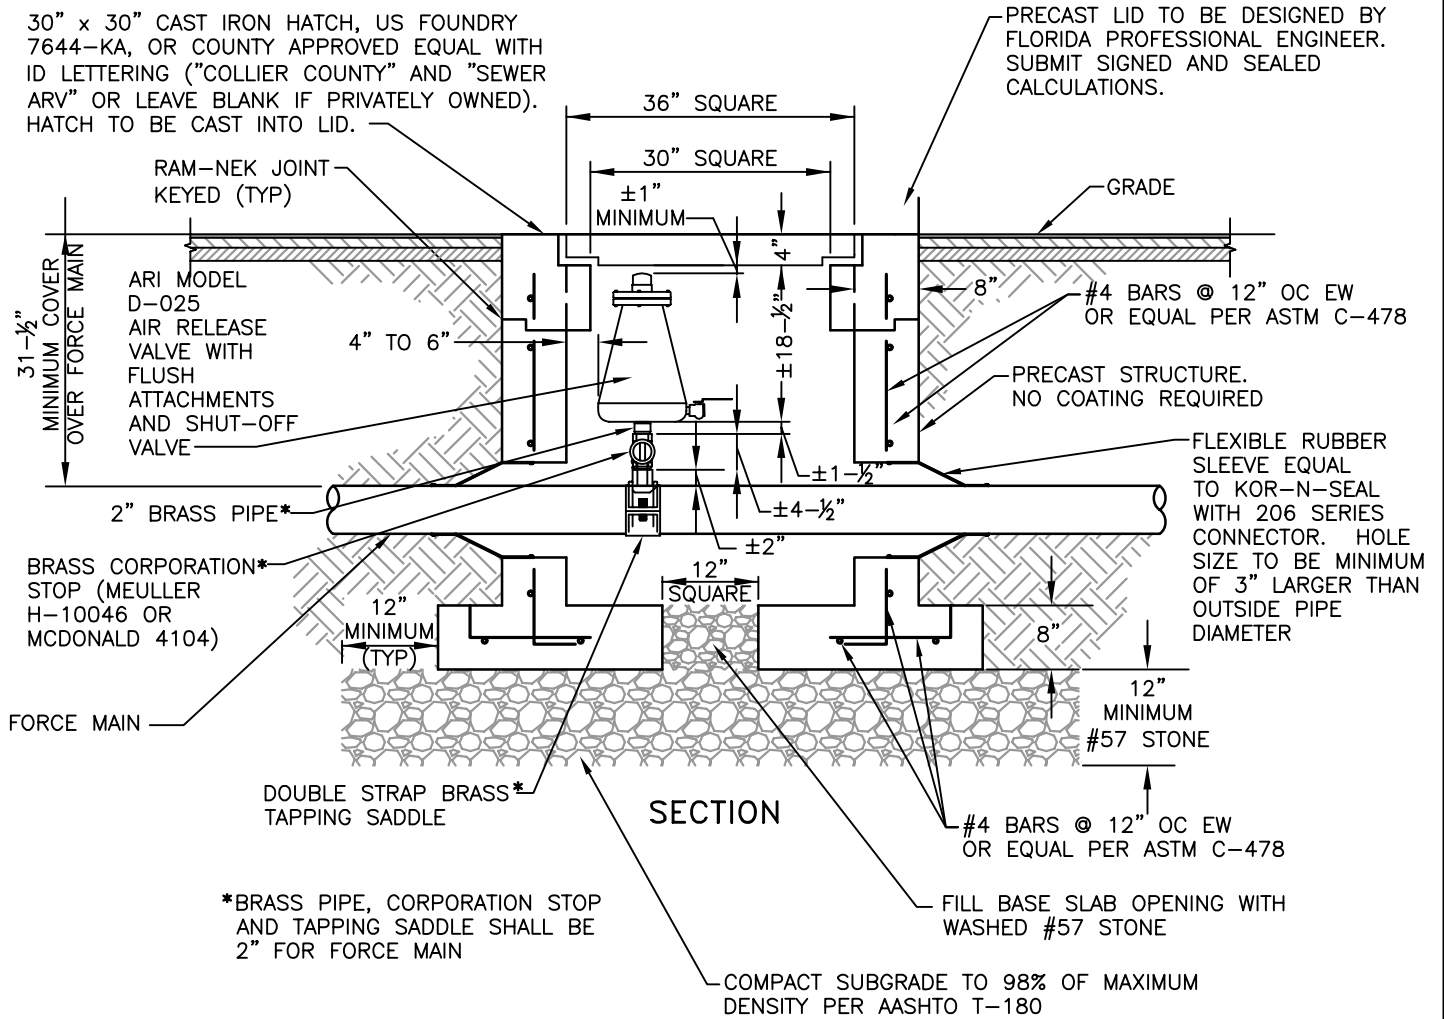

FORCE MAIN AIR RELEASE VALVE DETAIL
(PAVED AREA)
SCALE: ½" = 1'-0"