



TYPICAL SECTIONS



Proposed 4-Lane Urban Typical Section
 - Randall Blvd Alternative
 - Desoto Blvd Alternative
 - Everglades Blvd Alternative
 - "S" Connector Alternative

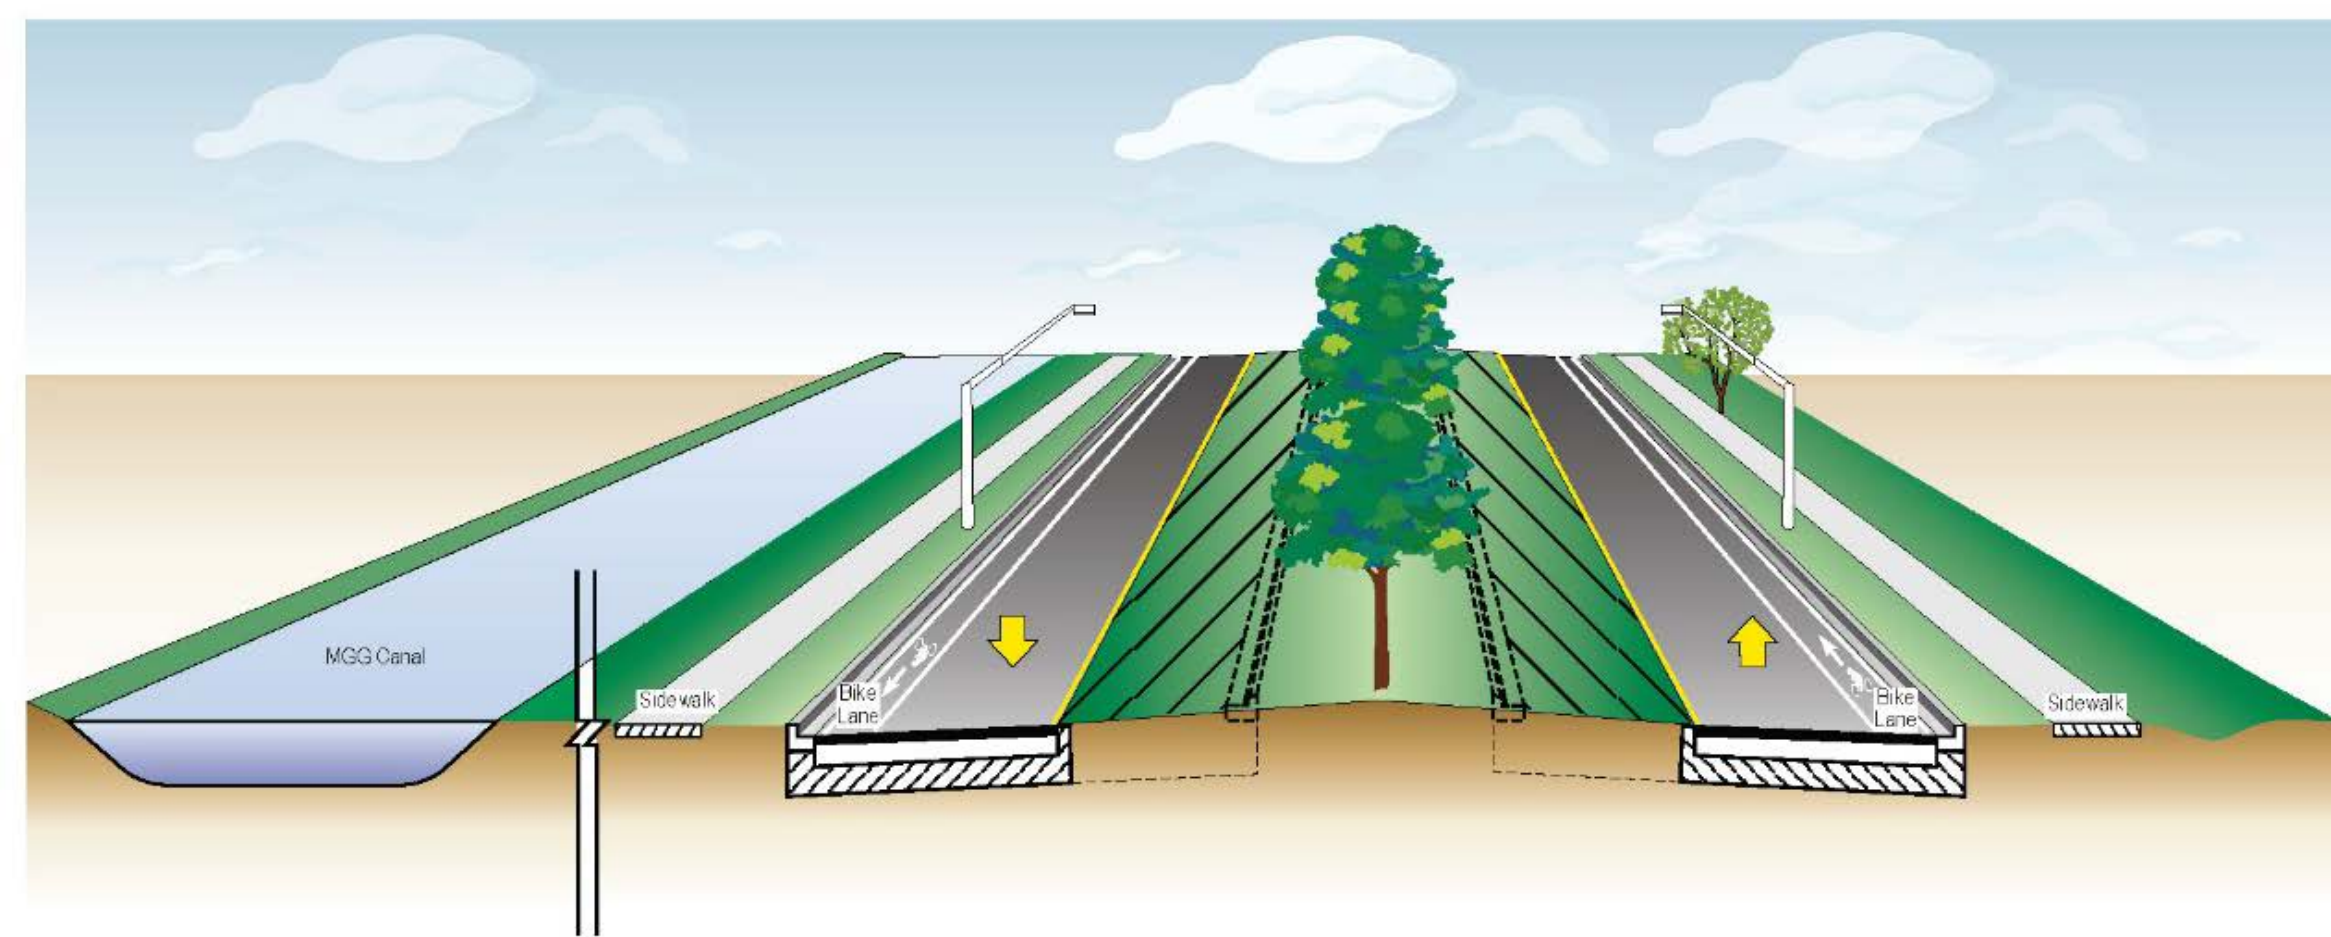

Proposed 2-Lane Urban Typical Section with Provisions for Median Expansion to 4-Lanes
 "S" Connector Alternative (Adjacent to MGG Canal)

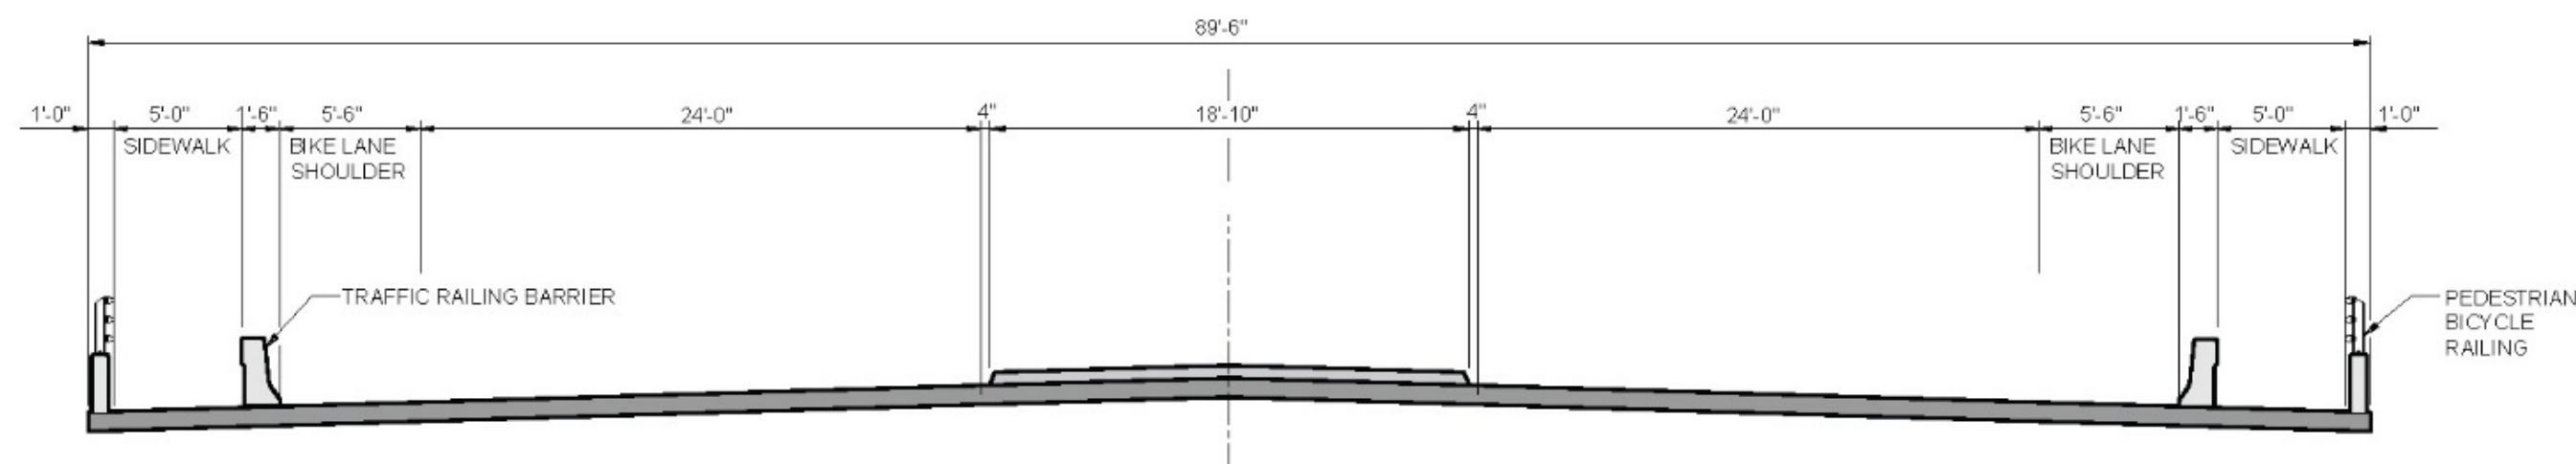

Proposed 4-Lane Bridge Typical Section
 Roadway typical section evaluation will determine bridge configuration
 - Randal Blvd Over Main Golden Gate Canal Alternative
 - Randal Blvd Over Faka Union Canal Alternative

Proposed 4-Lane Suburban Typical Section with Drainage Swales

